


PLAT OF SURVEY


LOT 27 "WINDFIELD PLACE", BEING PART OF SECTION 2,
TOWNSHIP 20 NORTH, RANGE 16 EAST, TOWN OF CLAYTON,
WINNEBAGO COUNTY, WISCONSIN.

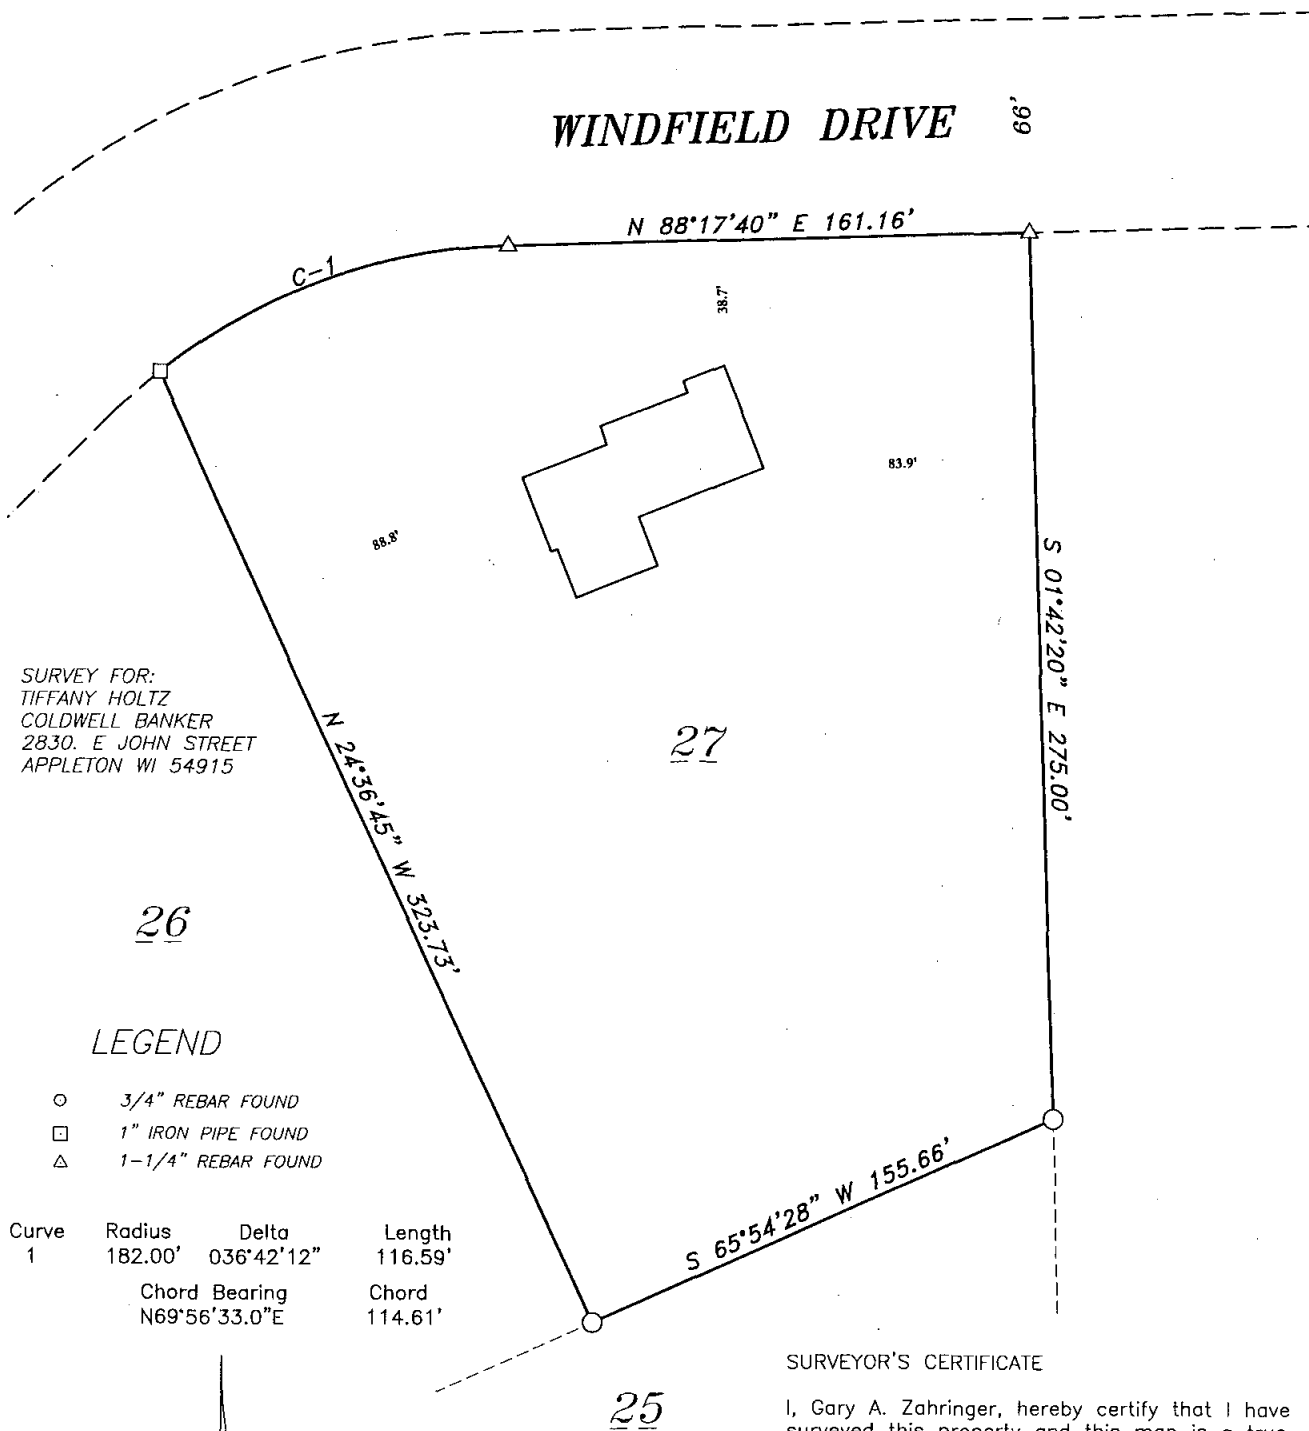

SURVEYOR'S CERTIFICATE

I, Gary A. Zahringer, hereby certify that I have surveyed this property and this map is a true representation thereof and is, to the best of my knowledge and belief, a true and accurate representation thereof.

Gary A. Zahringer
Gary A. Zahringer S-2098

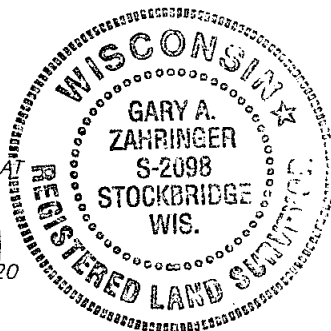

Martenson & Eisele, Inc.



1377 Midway Road
Menasha, WI 54952
www.martenson-eisele.com
info@martenson-eisele.com
920.731.0381 1.800.236.0381

Planning
Environmental
Surveying
Engineering
Architecture

PROJECT NO. 267-586

FIELD BOOK PAGE

FILE 267586POS SHEET 1 OF 1

THIS INSTRUMENT WAS DRAFTED BY: DSL