


# PLAT OF SURVEY

LOT 20 OF "WINDFIELD PLACE", IN SECTION 2, TOWNSHIP 20 NORTH,  
RANGE 16 EAST, TOWN OF CLAYTON, WINNEBAGO COUNTY, WISCONSIN.

## CURVE TABLE

| Curve | Radius  | Delta     | Length  | Chord Bearing | Chord   |
|-------|---------|-----------|---------|---------------|---------|
| 1     | 433.00' | 18°25'10" | 139.20' | S69°03'45"W   | 138.60' |

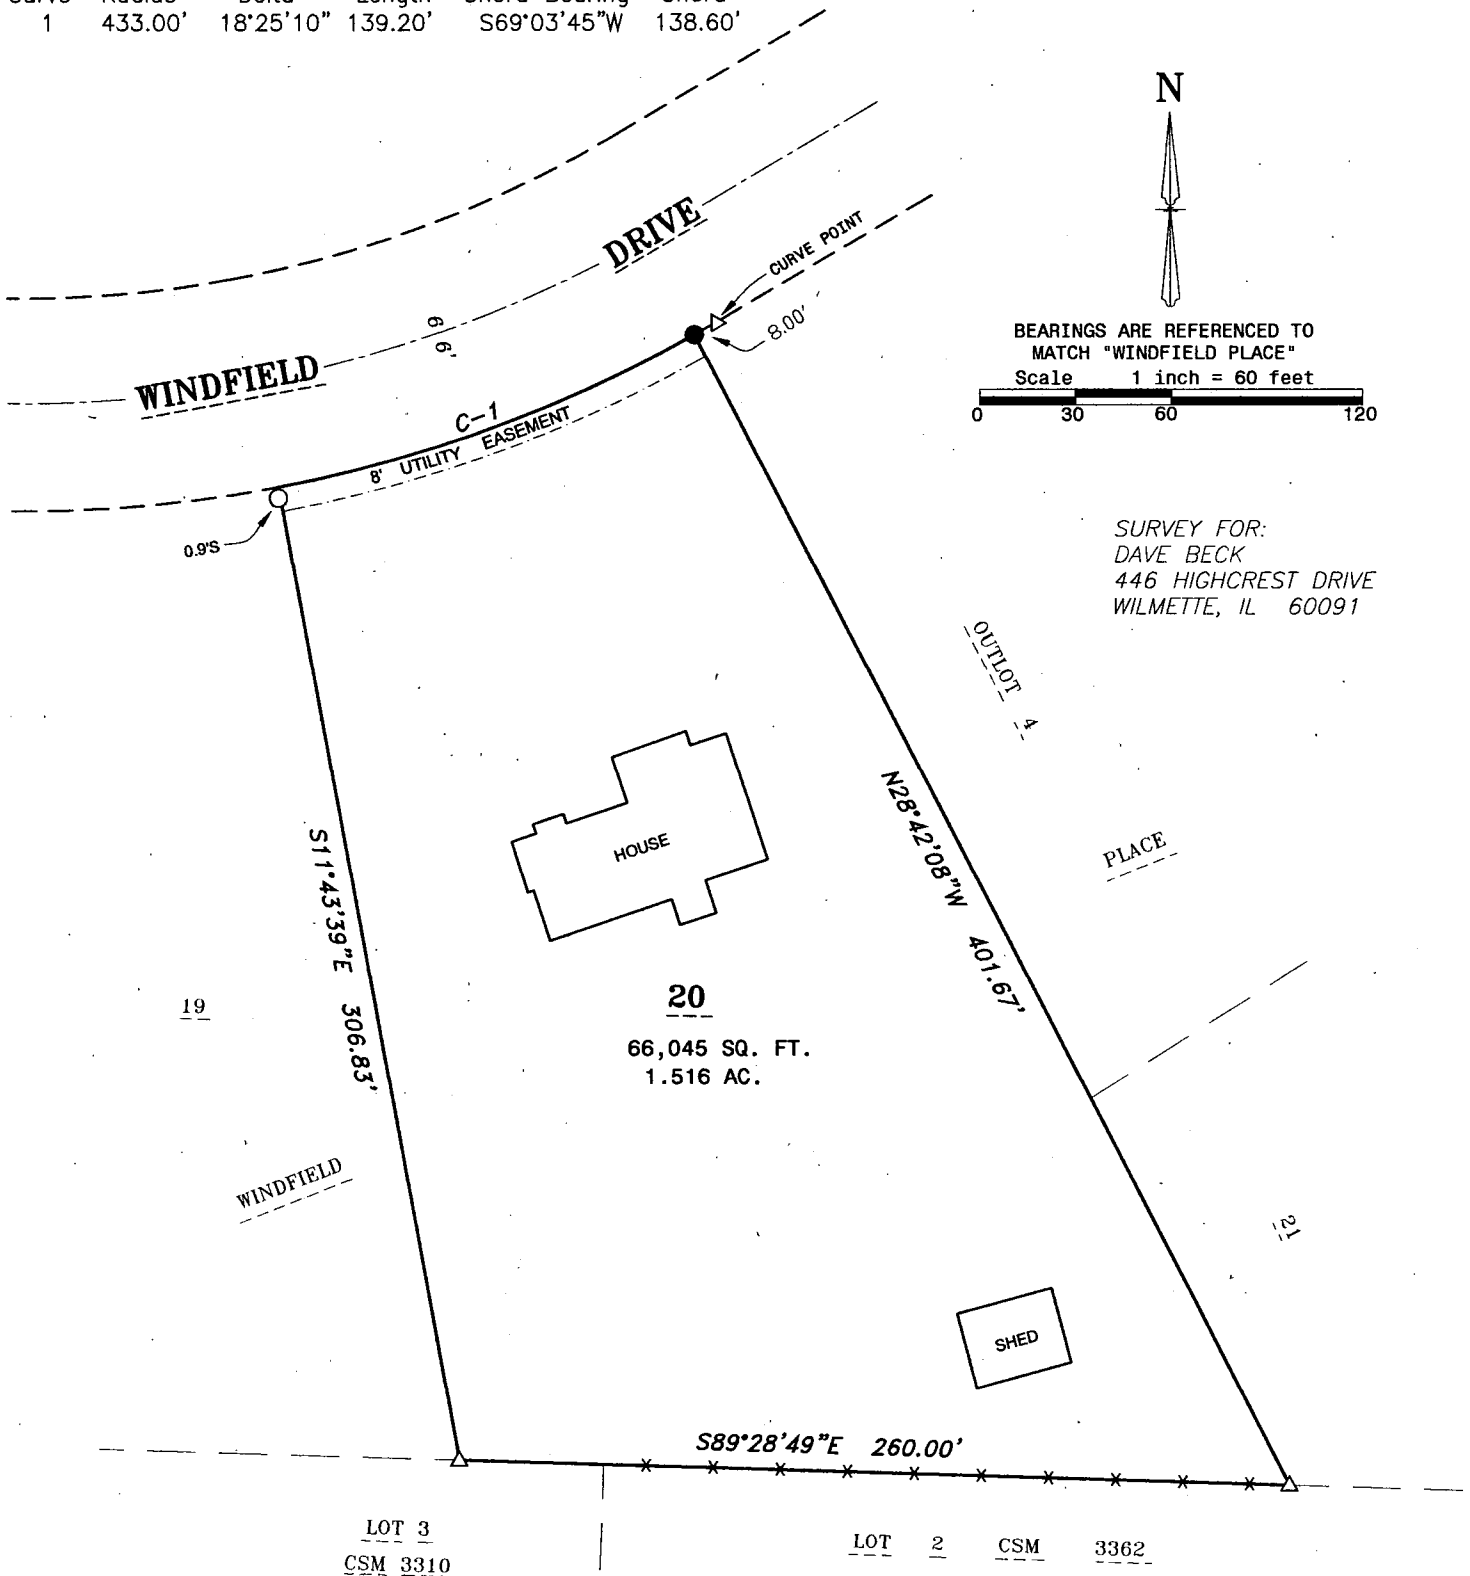

I, Andrew J. Shie, Wisconsin Registered Land Surveyor, hereby certify that I have fully complied with A-E7 of the Wisconsin State Statutes, and that I have surveyed and mapped all boundaries shown on this map to the best of my knowledge and belief.

*Andrew J. Shie*

Andrew J. Shie  
Wisconsin Registered Land Surveyor S-2504

8/16/2013

Date



**FOX VALLEY  
LAND SURVEYING**  
2909 W TILLMAN ST.  
APPLETON, WI 54914  
(920) 410-3379  
(920) 474-5025

mail@foxvalleylandsurveying.com  
foxvalleylandsurveying.com

PROJECT NO. 201602-1

## LEGEND

- 3/4" SOLID ROUND REBAR SET - 18" LONG, WEIGHING 1.502 LBS./LIN. FT.
- △ 1-1/4" REBAR FOUND
- 3/4" REBAR FOUND
- ×× FENCE LINE
- ( ) RECORDED AS

