

PLAT OF SURVEY

ALL OF LOT 1 OF CERTIFIED SURVEY MAP 6204, LOCATED IN THE SE 1/4 OF THE NW 1/4, IN SECTION 7, TOWNSHIP 20 NORTH, RANGE 16 EAST, TOWN OF CLAYTON, WINNEBAGO COUNTY, WISCONSIN.

SURVEY FOR:
TRACY SWINSON
4781 NORTH LOOP RD.
LARSEN, WI 54947




BEARINGS ARE REFERENCED TO
MATCH CSM 6204, WITH THE
SOUTH LINE BEARING N 89°54'55" W

Scale 1 inch = 60 feet
0 30 60 120

CURVE TABLE

Curve	Radius	Delta	Length	Chord Bearing	Chord
1	9435.19'	2°03'52"	339.96' (339.93')	N85°29'20"E	339.94' (339.91')

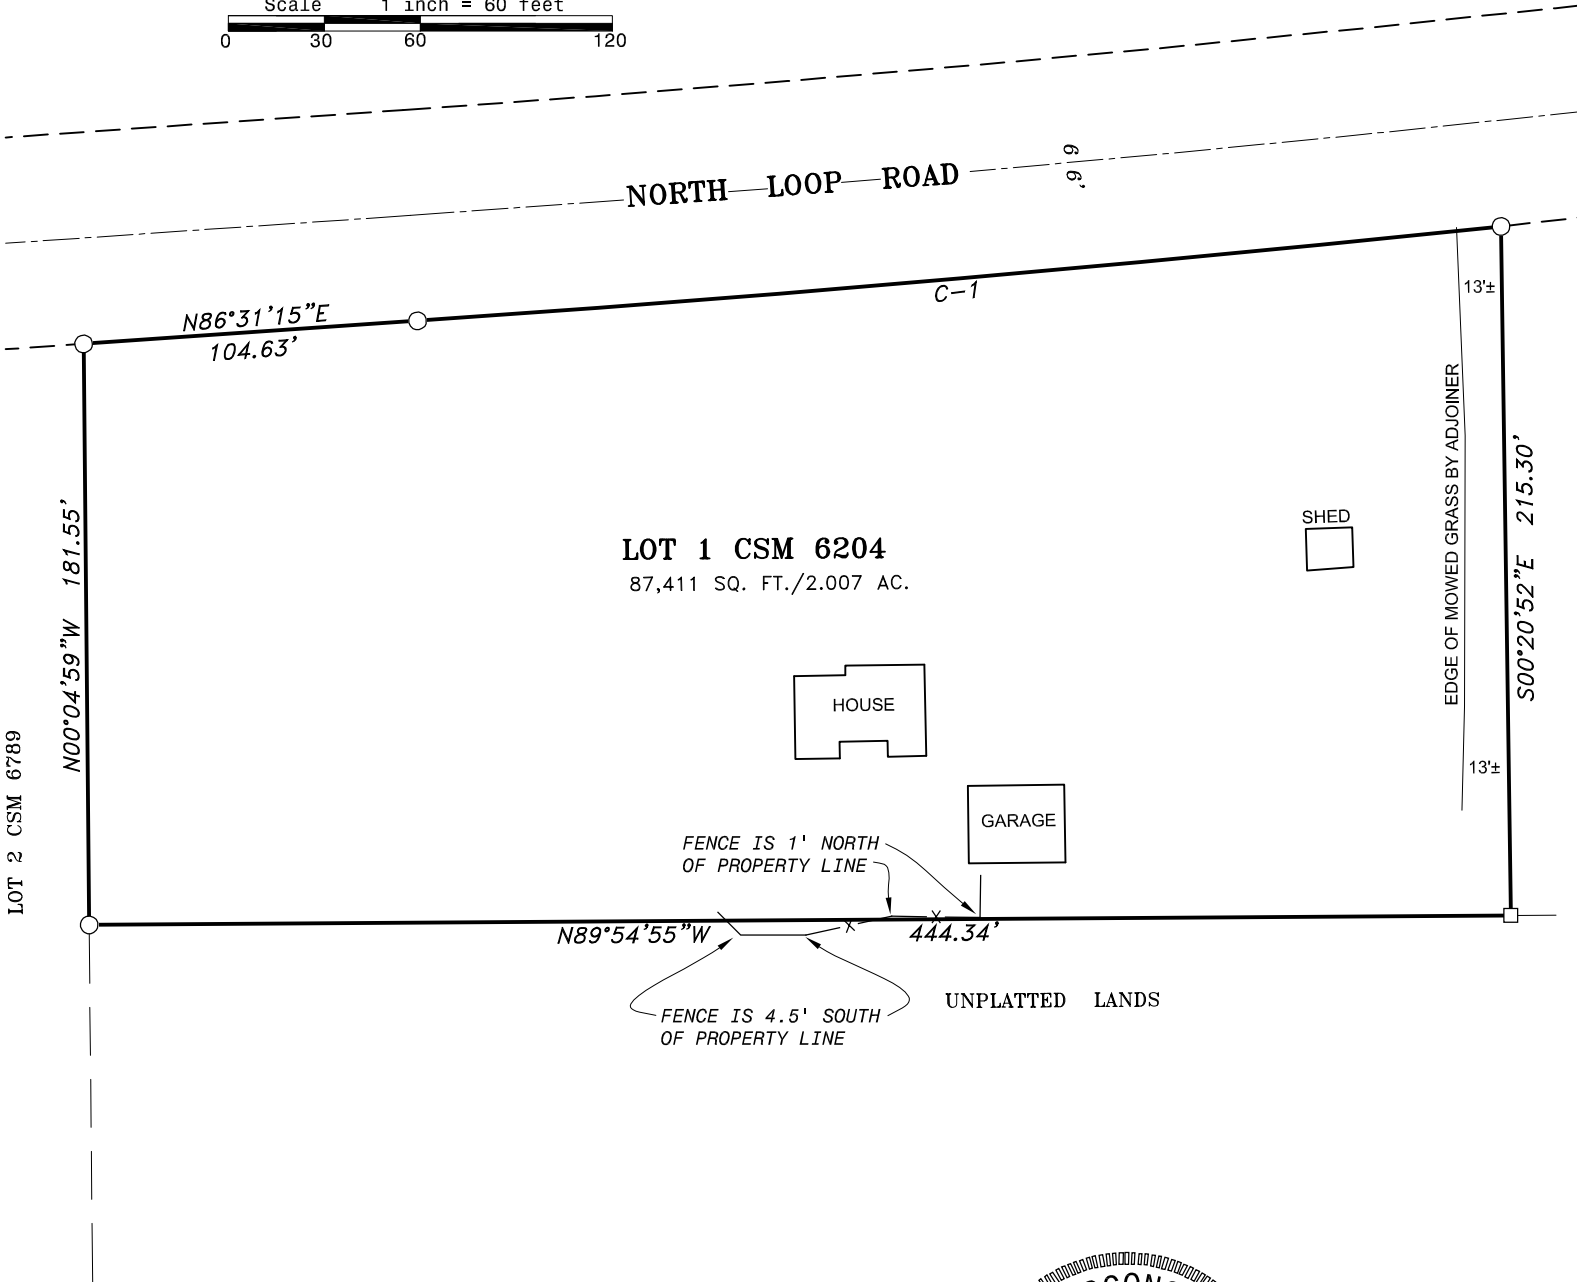

I, Andrew J. Shie, Wisconsin Professional Land Surveyor, hereby certify that I have fully complied with A-E7 of the Wisconsin State Statutes, and that I have surveyed and mapped all boundaries shown on this map to the best of my knowledge and belief.

Andrew J. Shie 5/17/2024
Wisconsin Professional Land Surveyor S-2504 Date



FOX VALLEY LAND SURVEYING

4321 W. College Ave., Suite 200
Appleton, WI 54914
920-474-5025
PROJECT NO. 201607-1

LEGEND

- 1-1/4" O.D. IRON PIPE FOUND
- 3/4" REBAR FOUND
- X— FENCE LINE
- () RECORDED AS