


PLAT OF SURVEY

DESCRIPTION: LOT 4, DEER TRAIL ESTATES, TOWN OF CLAYTON, WINNEBAGO COUNTY, WISCONSIN.

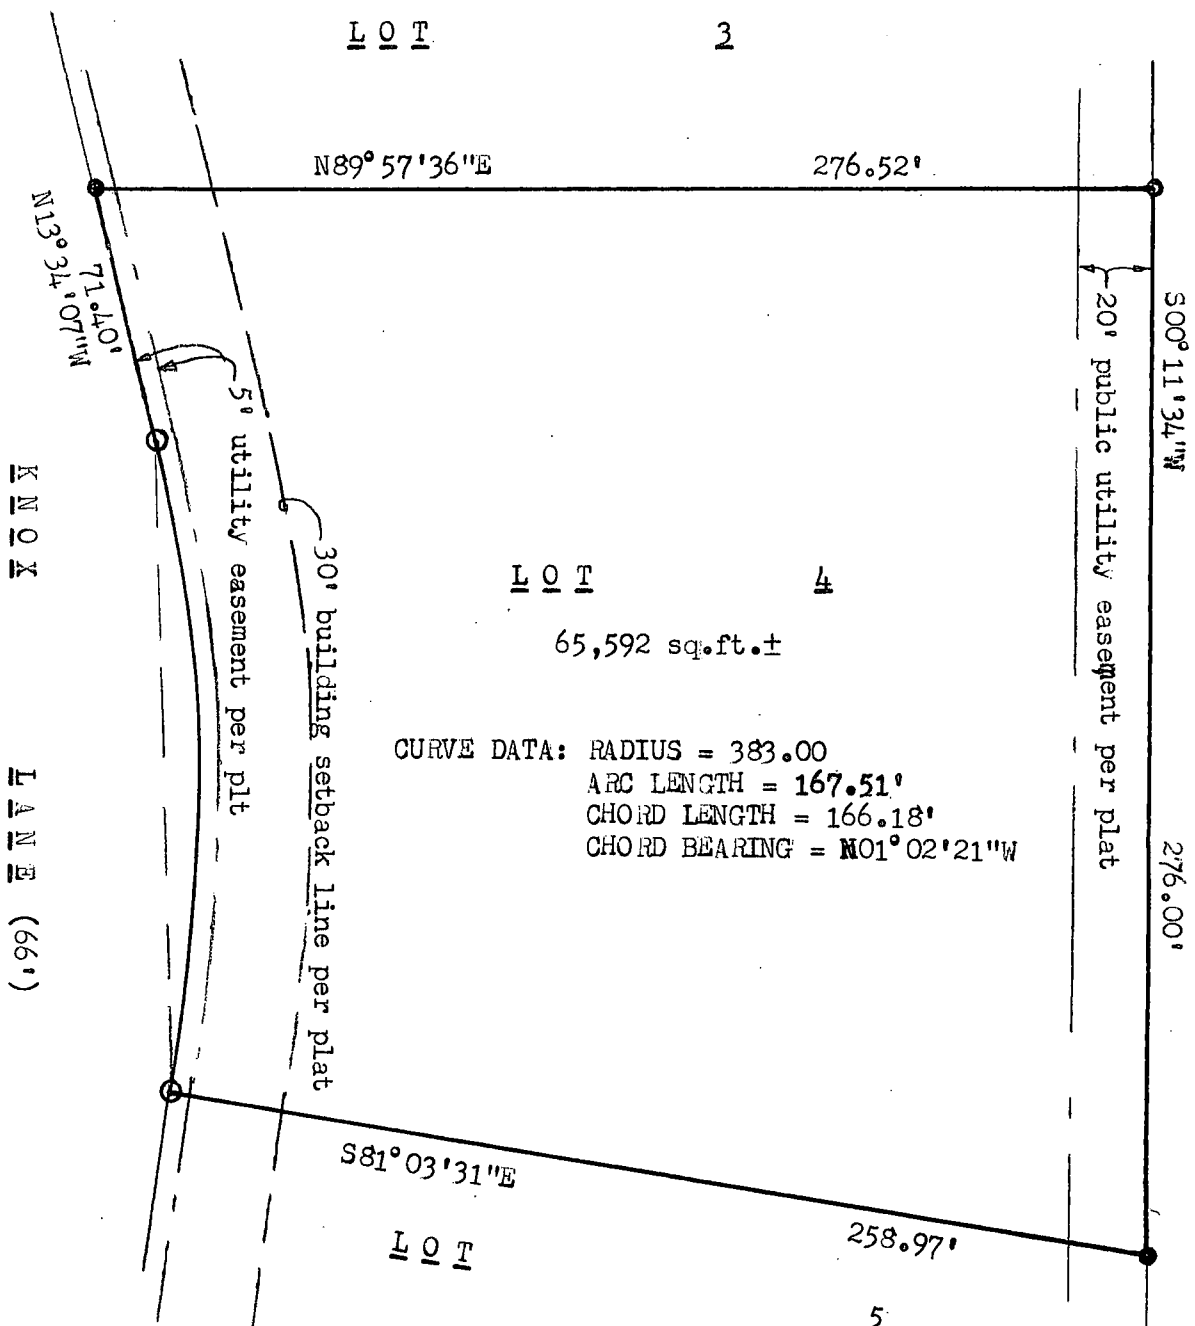


LEGEND

- = 1 1/4" SOLID ROUND REBAR FOUND
- = 3/4" SOLID ROUND REBAR FOUND
- = 3/4" x 18" SOLID ROUND REBAR SET, WEIGHING 1.502 lbs. per lin. ft.

NORTH IS REFERENCED TO THOSE BEARINGS AS RECORDED ON DEER TRAIL ESTATES, TOWN OF CLAYTON, WINNEBAGO COUNTY, WISCONSIN.

CLIENT: BRITTANY VOIGT
3102 BUTTERCUP ROAD
NEENAH, WI 54956

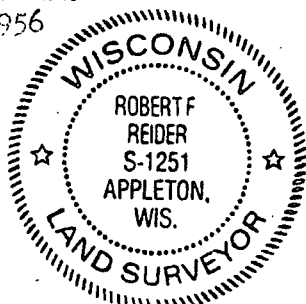

I HEREBY CERTIFY THAT I HAVE SURVEYED THE ABOVE DESCRIBED PROPERTY AS SHOWN ACCORDING TO THE OFFICIAL RECORDS AND THAT THIS PLAT OF SURVEY IS A CORRECT REPRESENTATION OF SAID SURVEY

Robert F. Reid 9-16-13
ROBERT F. REIDER, RLS-1251 DATED



CAROW LAND SURVEYING CO., INC.

615 N. LYNNDAL DRIVE, P.O. BOX 1297
APPLETON, WISCONSIN 54912-1297
PHONE 920-731-4168 FAX 731-5673

SCALE
1"=50'
DRAWN BY
RFR
PROJECT NO.
A1309.10