
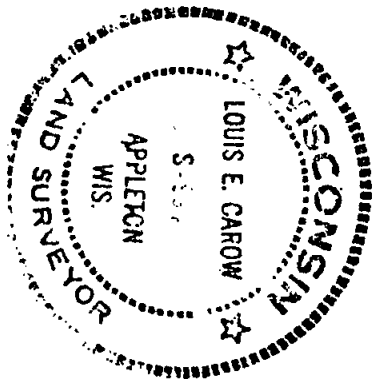


RECEIVED OCT 6 1978
County Surveyor's
Records

12

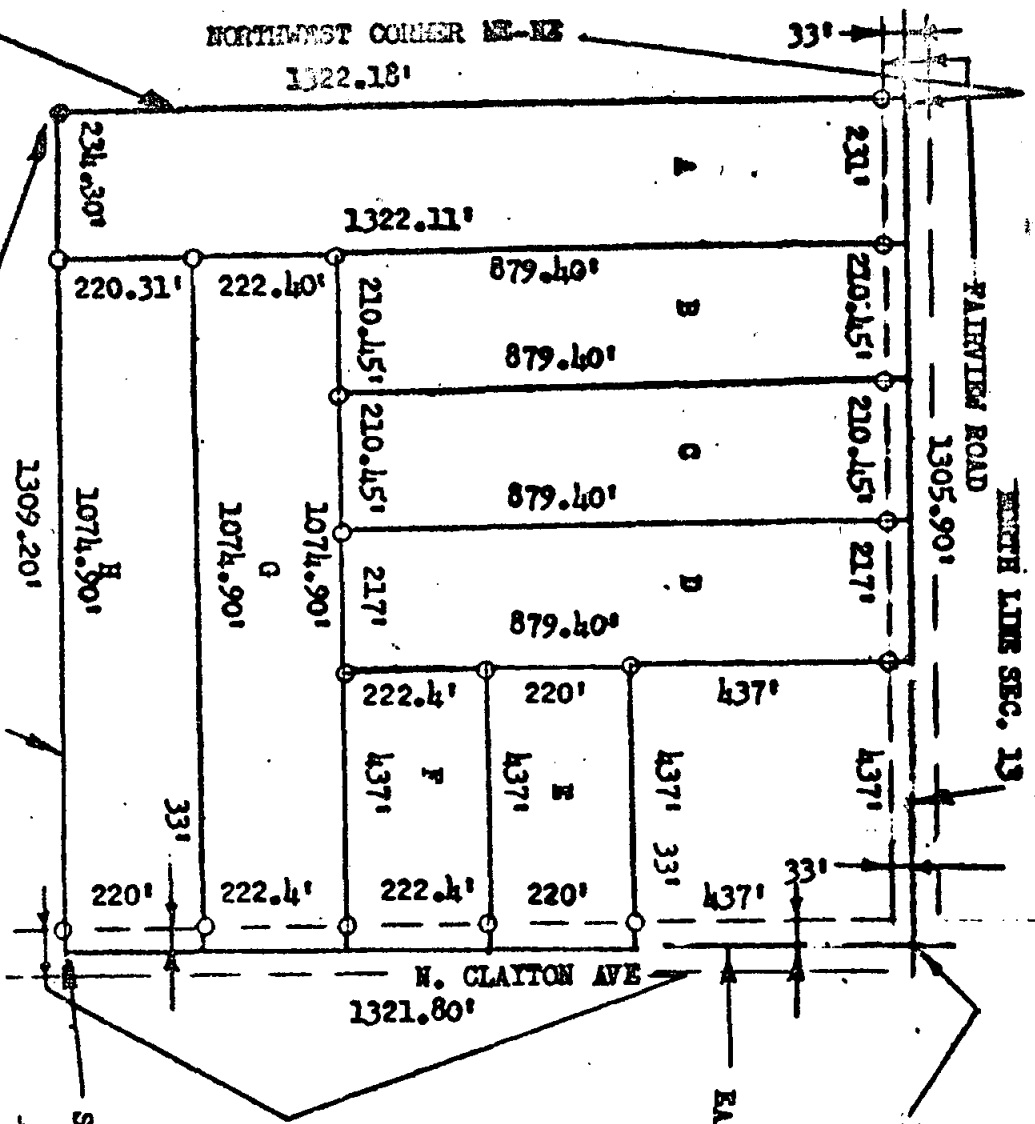

24" IRON BAR
3/4" x

NOTE: CLIENT HAS BEEN INFORMED OF THE
WINNEBAGO CO., SUBDIVISION ORDINANCE

SOUTHWEST CORNER NE-NE
Existing approx. 9" round wood fence post
in concrete base

REVISIONS			
NO.	DATE	BY	
1			
2			
3			
4			
5			

CARGO LAND SURVEYING CO. 604 N. RICHMOND ST., APPLETON, WIS.	
SURVEY FOR DON SHAW, 121 GREEN BAY ROAD, MEENAH, WIS. 54956	
DRAWN BY D.V.-T.D.-E.B.	SCALE 1"=300'
CHECKED L.E.C.	DATE 11-8-73
TRACED	APP'D J.Z.C.
MATERIAL DRAWING NO. A1701-73	