


PLAT OF SURVEY

BEING LOTS ONE & TWO, CERTIFIED SURVEY MAP NUMBER 4139, AND LOTS 2 & 3, CERTIFIED SURVEY MAP  
NUMBER 4140, LOCATED IN THE SOUTHEAST QUARTER OF THE  
SOUTHEAST QUARTER OF SECTION 17, T 20 N, R 16 E, TOWN OF CLAYTON, WINNEBAGO COUNTY, WISCONSIN  
SURVEY FOR: Beiser Realty & Stephen Verkuilen  
PARCEL NUMBERS: 006047303, 006047304, 006047307 & 006047308  
SURVEY DATED: November 3, 2016

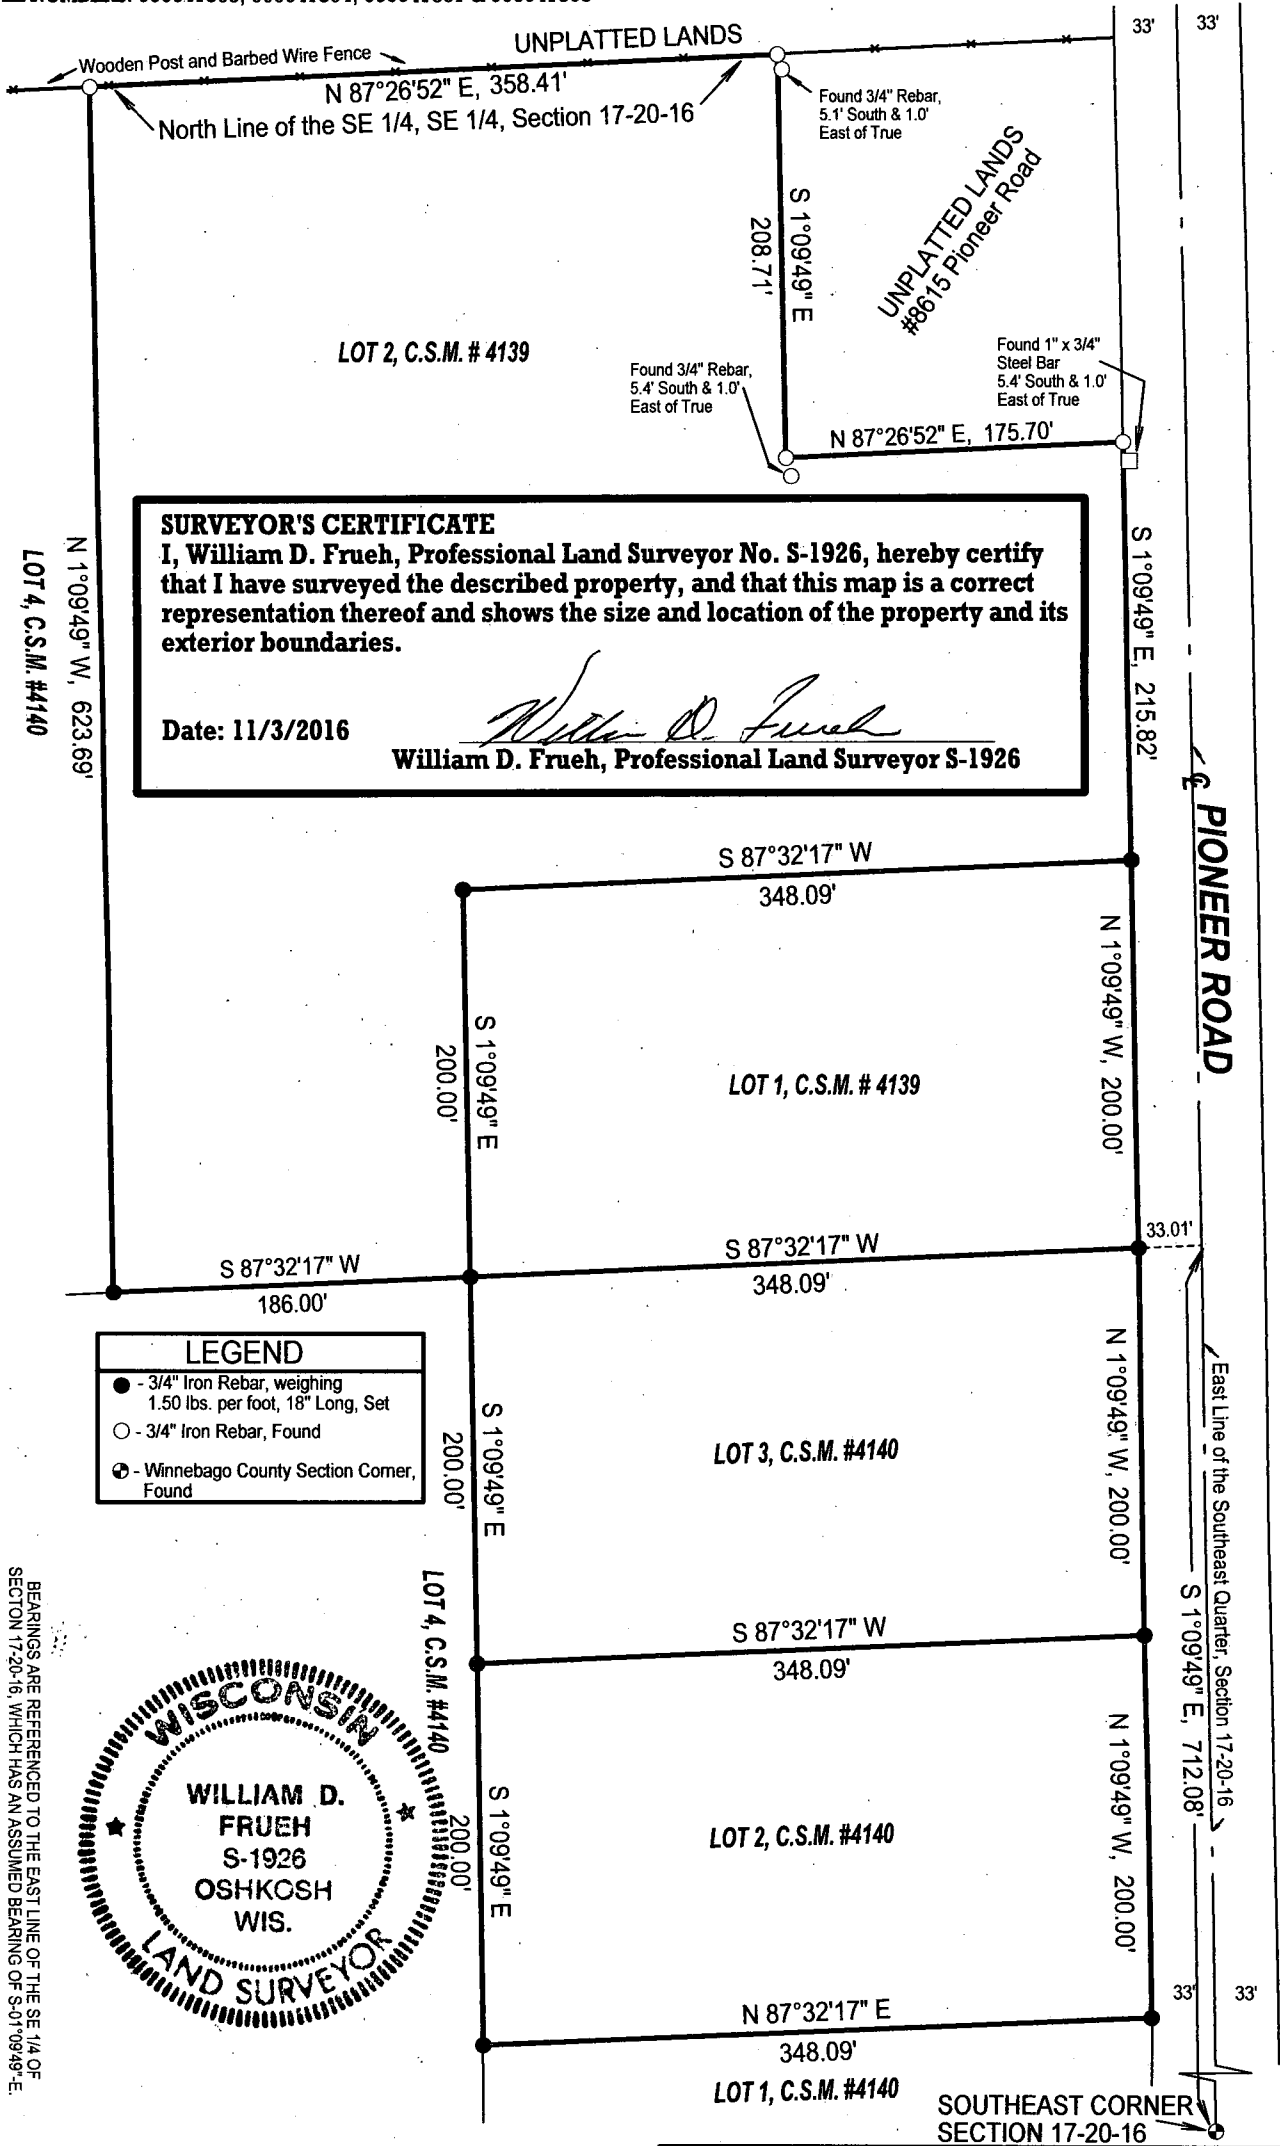

FRUEH CONSULTING SERVICES, LLC  
LAND SURVEYING  
P. O. Box 282, Oshkosh Wisconsin 54903  
TELEPHONE (920) 235-0279