

PLAT OF SURVEY

OF

LOT 5 OF LARSEN HEIGHTS


LOCATED IN THE SE. 1/4 OF THE NE. 1/4 OF SECTION 19, T.20N., R.16E.

TOWN OF CLAYTON, WINNEBAGO COUNTY, WISCONSIN

SURVEY FOR: EMILY FERRARA
8337 MOESER LANE
LARSEN, WI 54947

LEGEND

- 1" X 24" DIA. IRON REBAR SET, WEIGHING 1.5 LBS PER LINEAR FOOT.
- 1 IRON PIPE FOUND
- ⬢ 1 1/4" IRON ROD FOUND
- PLAT OR RECORDED DATA = (S89°51'32"W 180.00')
- ▲ PK NAIL FOUND

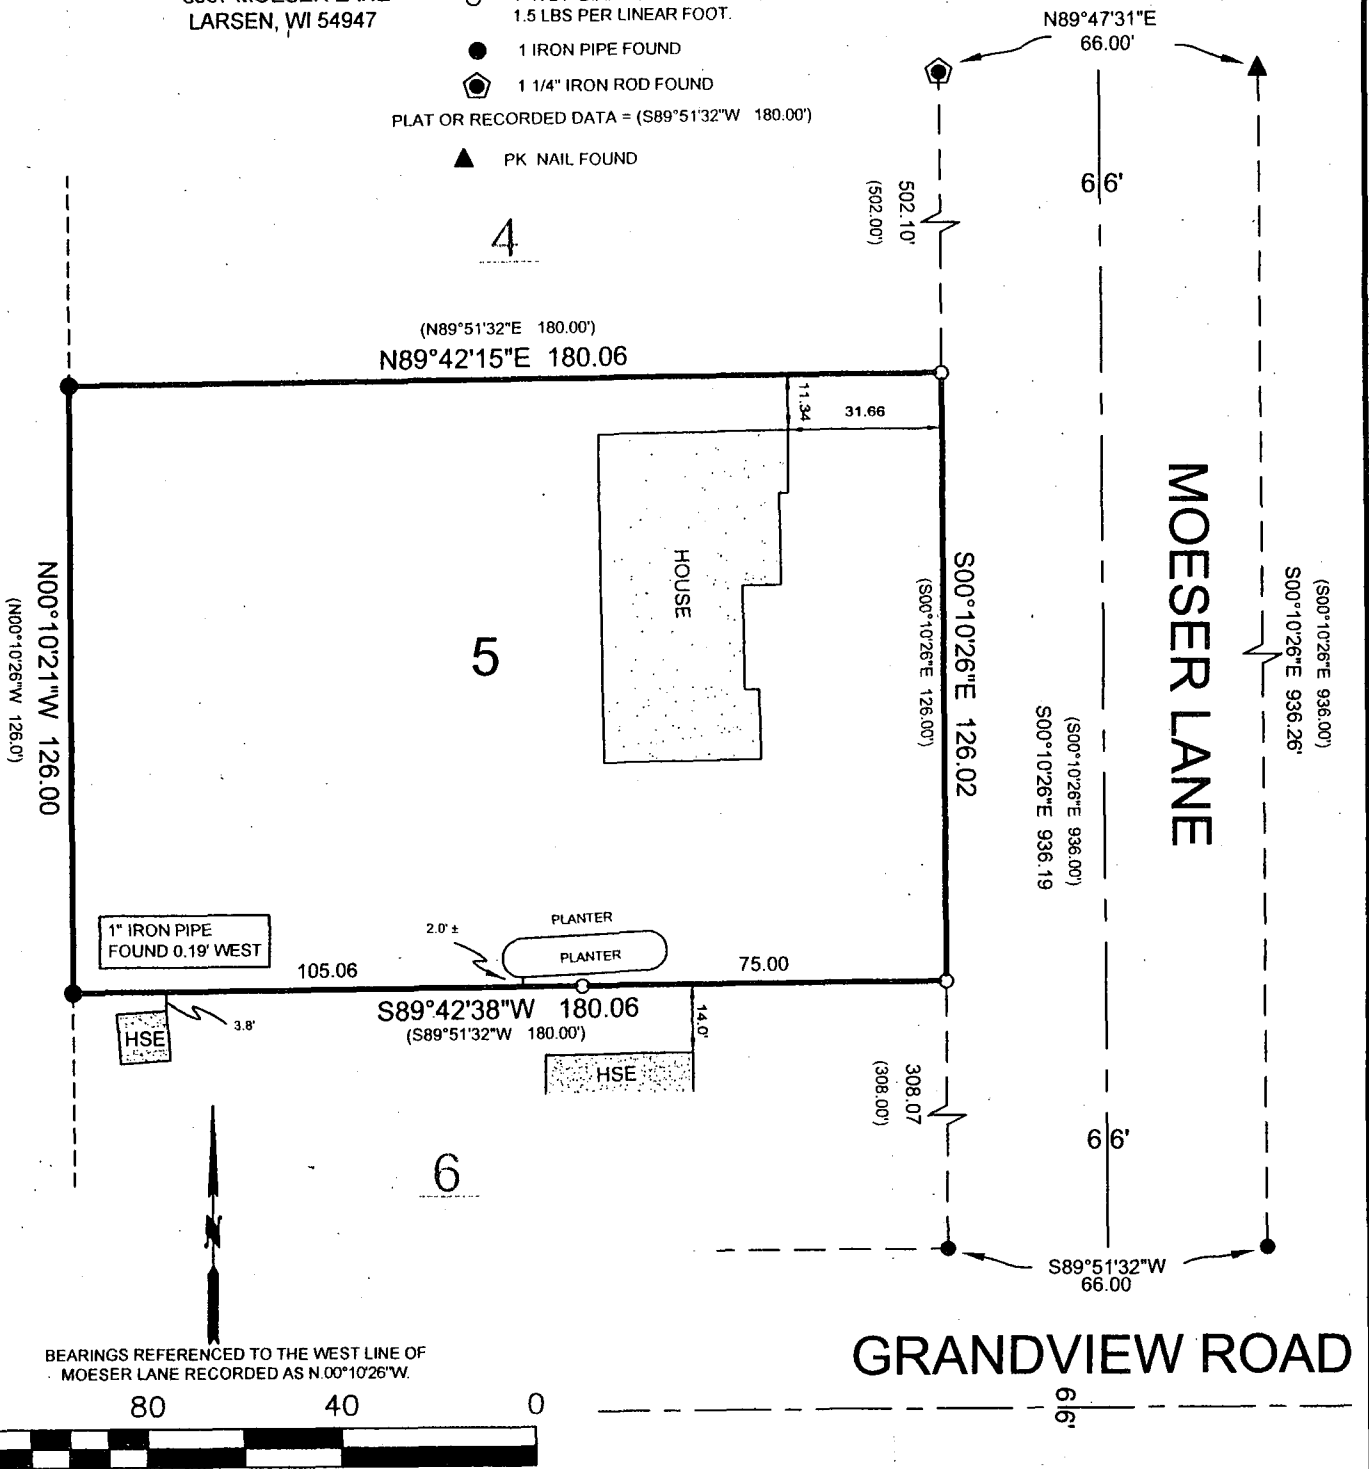

SURVEYOR'S CERTIFICATE:

I, LAWRENCE C. KRIESCHER, WISCONSIN REGISTERED LAND SURVEYOR, HEREBY CERTIFY THAT I HAVE SURVEYED THE ABOVE DESCRIBED PROPERTY AND THAT THE MAP SHOWN IS A TRUE AND ACCURATE REPRESENTATION THEREOF TO THE BEST OF MY KNOWLEDGE AND BELIEF.

DATED THIS 11TH DAY OF JUNE 2010

Lawrence C. Kriescher
WISCONSIN REGISTERED LAND SURVEYOR S-1599
LAWRENCE C. KRIESCHER



NOTEBOOK: 16 PAGE: 71

L. C. KRIESCHER & ASSOCIATES LLC.
140 W. MAIN STREET P.O. BOX 14
WINNECONNE, WI 54986
920-582-0133

BOUNDARY SURVEY
&
LAND SURVEY

PROJECT NO. 210504

FILE NO. FERRARA.DWG

DWG. NO. L-376