


PART OF THE SOUTHEAST 1/4 OF THE NORTHEAST 1/4 OF SECTION 19, TOWNSHIP 20 NORTH, RANGE 16 EAST, TOWN OF CLAYTON, WINNEBAGO COUNTY, WISCONSIN. PER DOCUMENTS 1317405 AND 1316435.

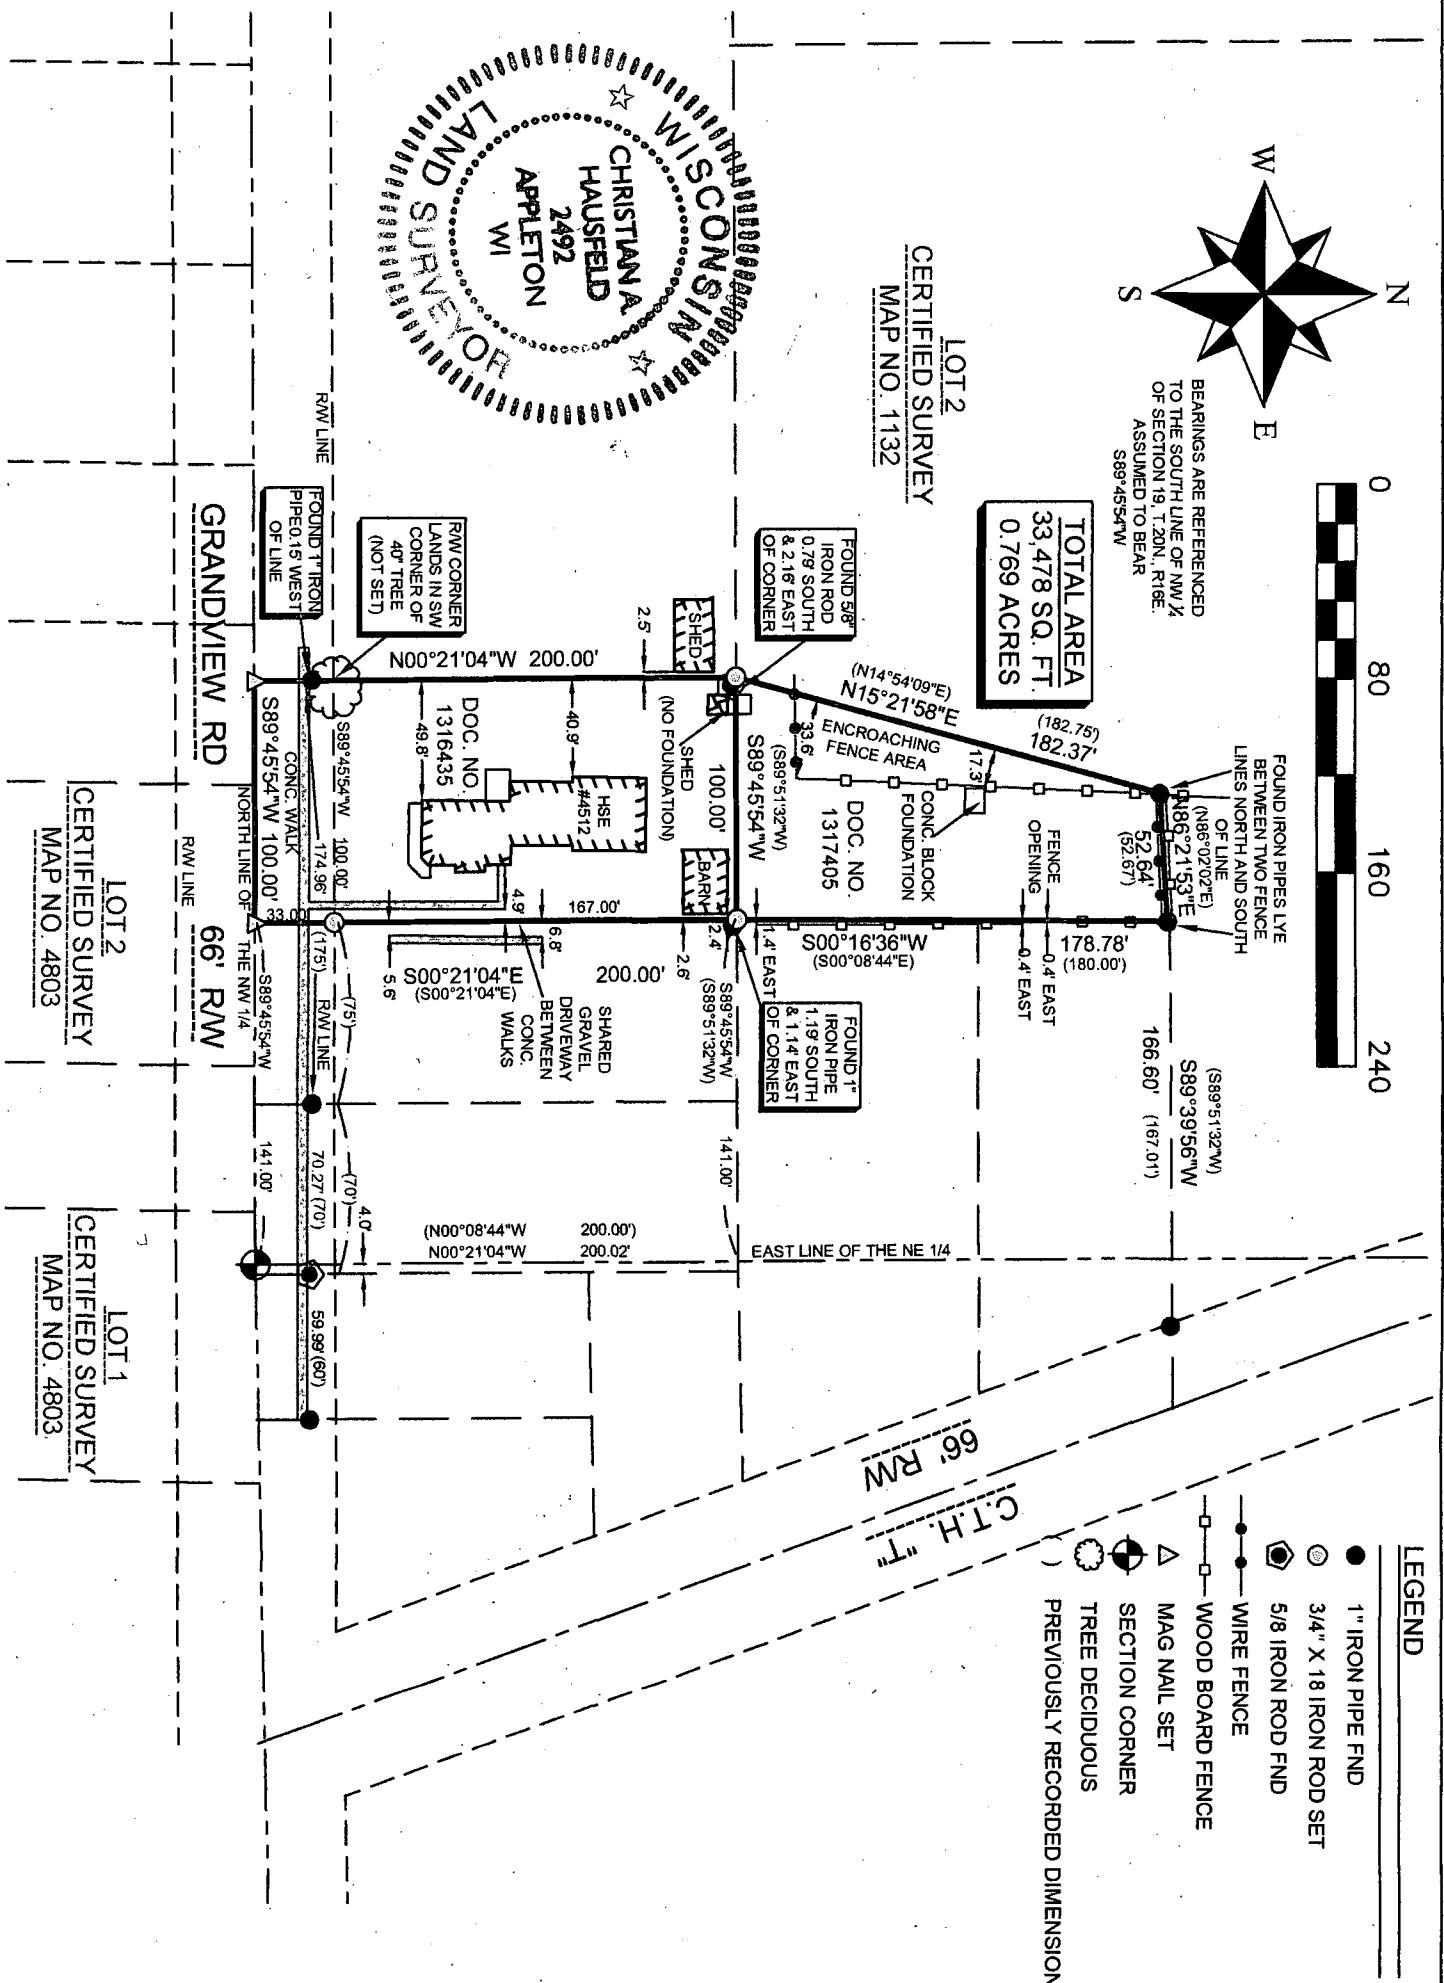

I, CHRISTIAN A. HAUSFELD, WISCONSIN REGISTERED LAND SURVEYOR, HEREBY CERTIFY THAT I HAVE SURVEYED THE ABOVE DESCRIBED PROPERTY AND THAT THE MAP SHOWN IS A TRUE AND ACCURATE REPRESENTATION THEREOF TO THE BEST OF MY KNOWLEDGE AND BELIEF.

Christian A. Hausfeld
WISCONSIN REGISTERED LAND SURVEYOR S-2492
CHRISTIAN A. HAUSFELD



DRAWN BY CAH	DATE 6/13/2013	SURVEY FOR MIKE SCHMITT 4512 GRANDVIEW RD LARSEN, WI 54947
APPROVED CAH	DATE 6/13/2013	
SCALE 1" = 80'	SHEET 1 OF 1	PROJECT NO. 8343