

# PLAT OF SURVEY

ALL OF LOT 9 OF "LARSEN HEIGHTS", IN SECTION 19, TOWNSHIP 20 NORTH,  
RANGE 16 EAST, TOWN OF CLAYTON, WINNEBAGO COUNTY, WISCONSIN.


SURVEY FOR:  
PAUL WOLF  
8352 MOESER LANE  
LARSEN, WI 54947



BEARINGS ARE REFERENCED TO  
MATCH "LARSEN HEIGHTS"

Scale 1 inch = 30 feet  
0 15 30 60

10

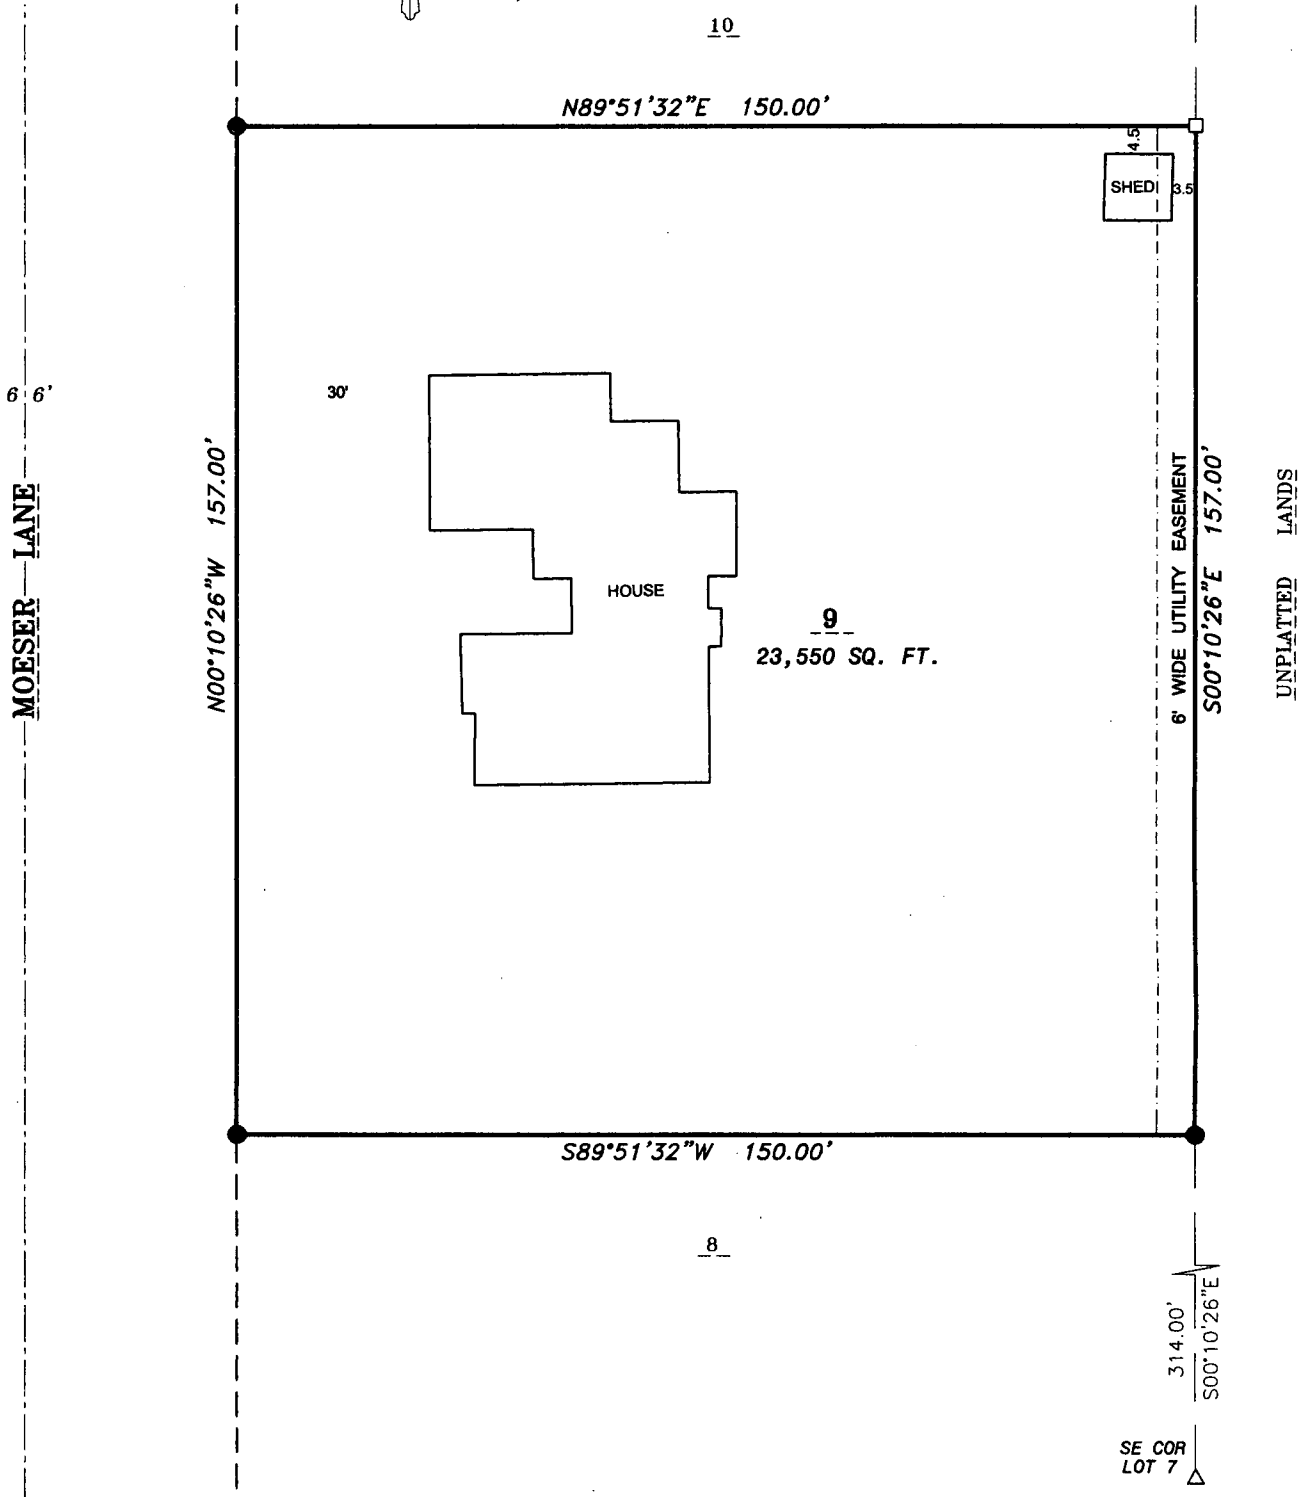

I, Andrew J. Shie, Wisconsin Professional Land Surveyor,  
hereby certify that I have fully complied with A-E7 of the  
Wisconsin State Statutes, and that I have surveyed and  
mapped all boundaries shown on this map to the best of my  
knowledge and belief.

Andrew J. Shie

4/17/2019