


# Plat of Survey

Located in part of Southeast 1/4 of the Southeast 1/4 of Section 19, Township 20 North, Range 16 East in the Town of Clayton, Winnebago County, Wisconsin

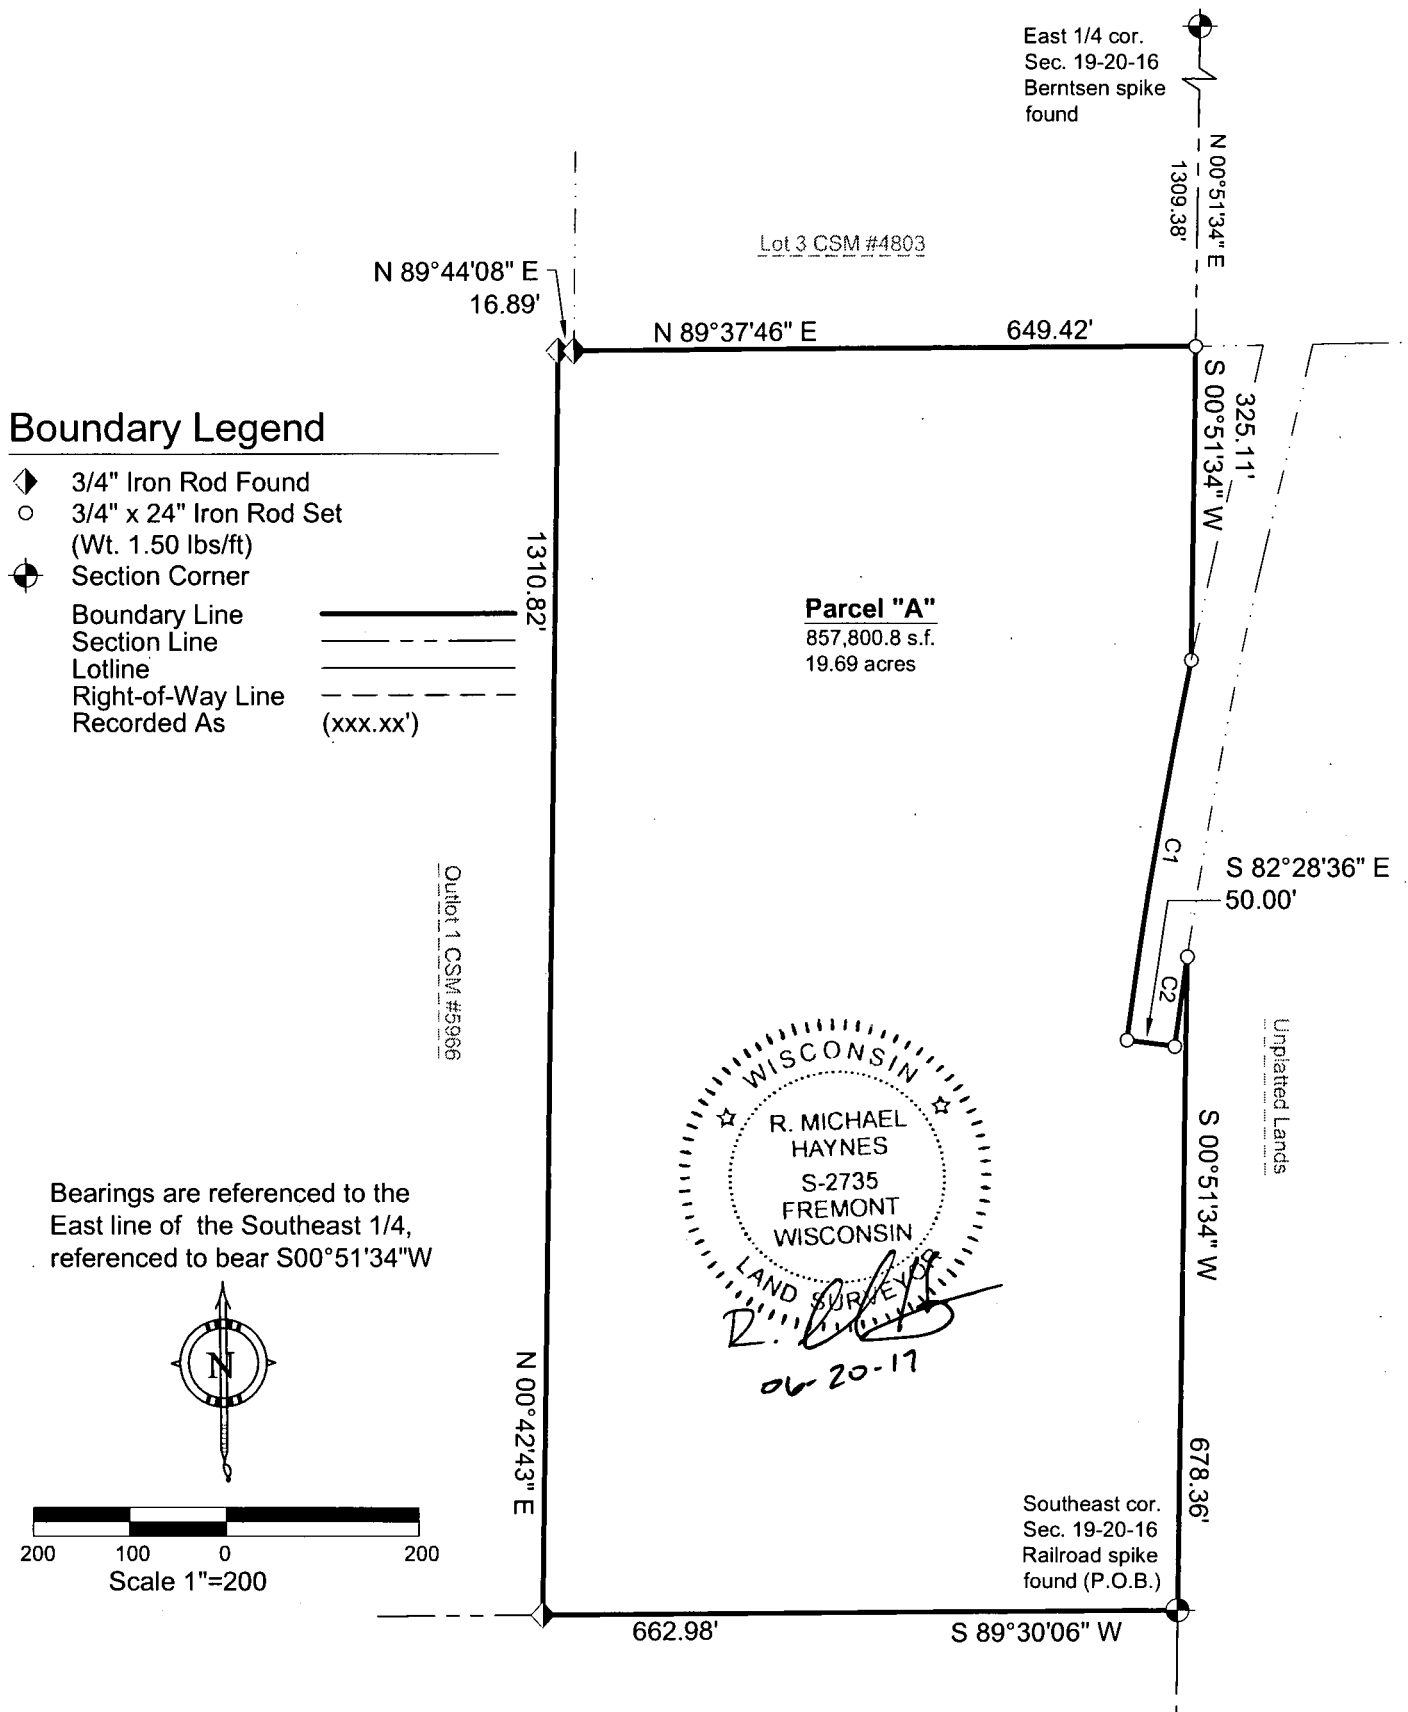

CURVE	RADIUS	ARC LENGTH	CHORD LENGTH	CHORD BEARING	DELTA ANGLE
C1	5154.39'	398.06'	397.96'	S 09°44'08" W	04°25'29"
C2	5104.39'	93.83'	93.83'	N 08°03'00" E	01°03'11"

**HAYNES**  
Surveying & Mapping  
204 E. Bridge Ct. Fremont, WI. 54940  
920-470-4997 ph. 920-446-2492 fax.

Drawing: 17-1625-POS	Sheet: 1 of 2
Project: 17-1625-Ru	Date: 06/20/17