


PLAT OF SURVEY

of
LOT 2, CERTIFIED SURVEY MAP 5168, LOCATED IN SECTION 21,
TOWNSHIP 20 NORTH, RANGE 16 EAST, TOWN OF CLAYTON, WINNEBAGO
COUNTY, WISCONSIN


I, MICHAEL J. FRANK, WISCONSIN PROFESSIONAL LAND
SURVEYOR, HEREBY CERTIFY THAT I HAVE SURVEYED THE ABOVE
DESCRIBED PROPERTY AND THAT THE MAP SHOWN IS A TRUE
AND ACCURATE REPRESENTATION THEREOF TO THE BEST OF MY
KNOWLEDGE AND BELIEF.

DATED THIS 16th DAY OF May, 2015
MICHAEL J. FRANK S-2123
WISCONSIN REGISTERED LAND SURVEYOR

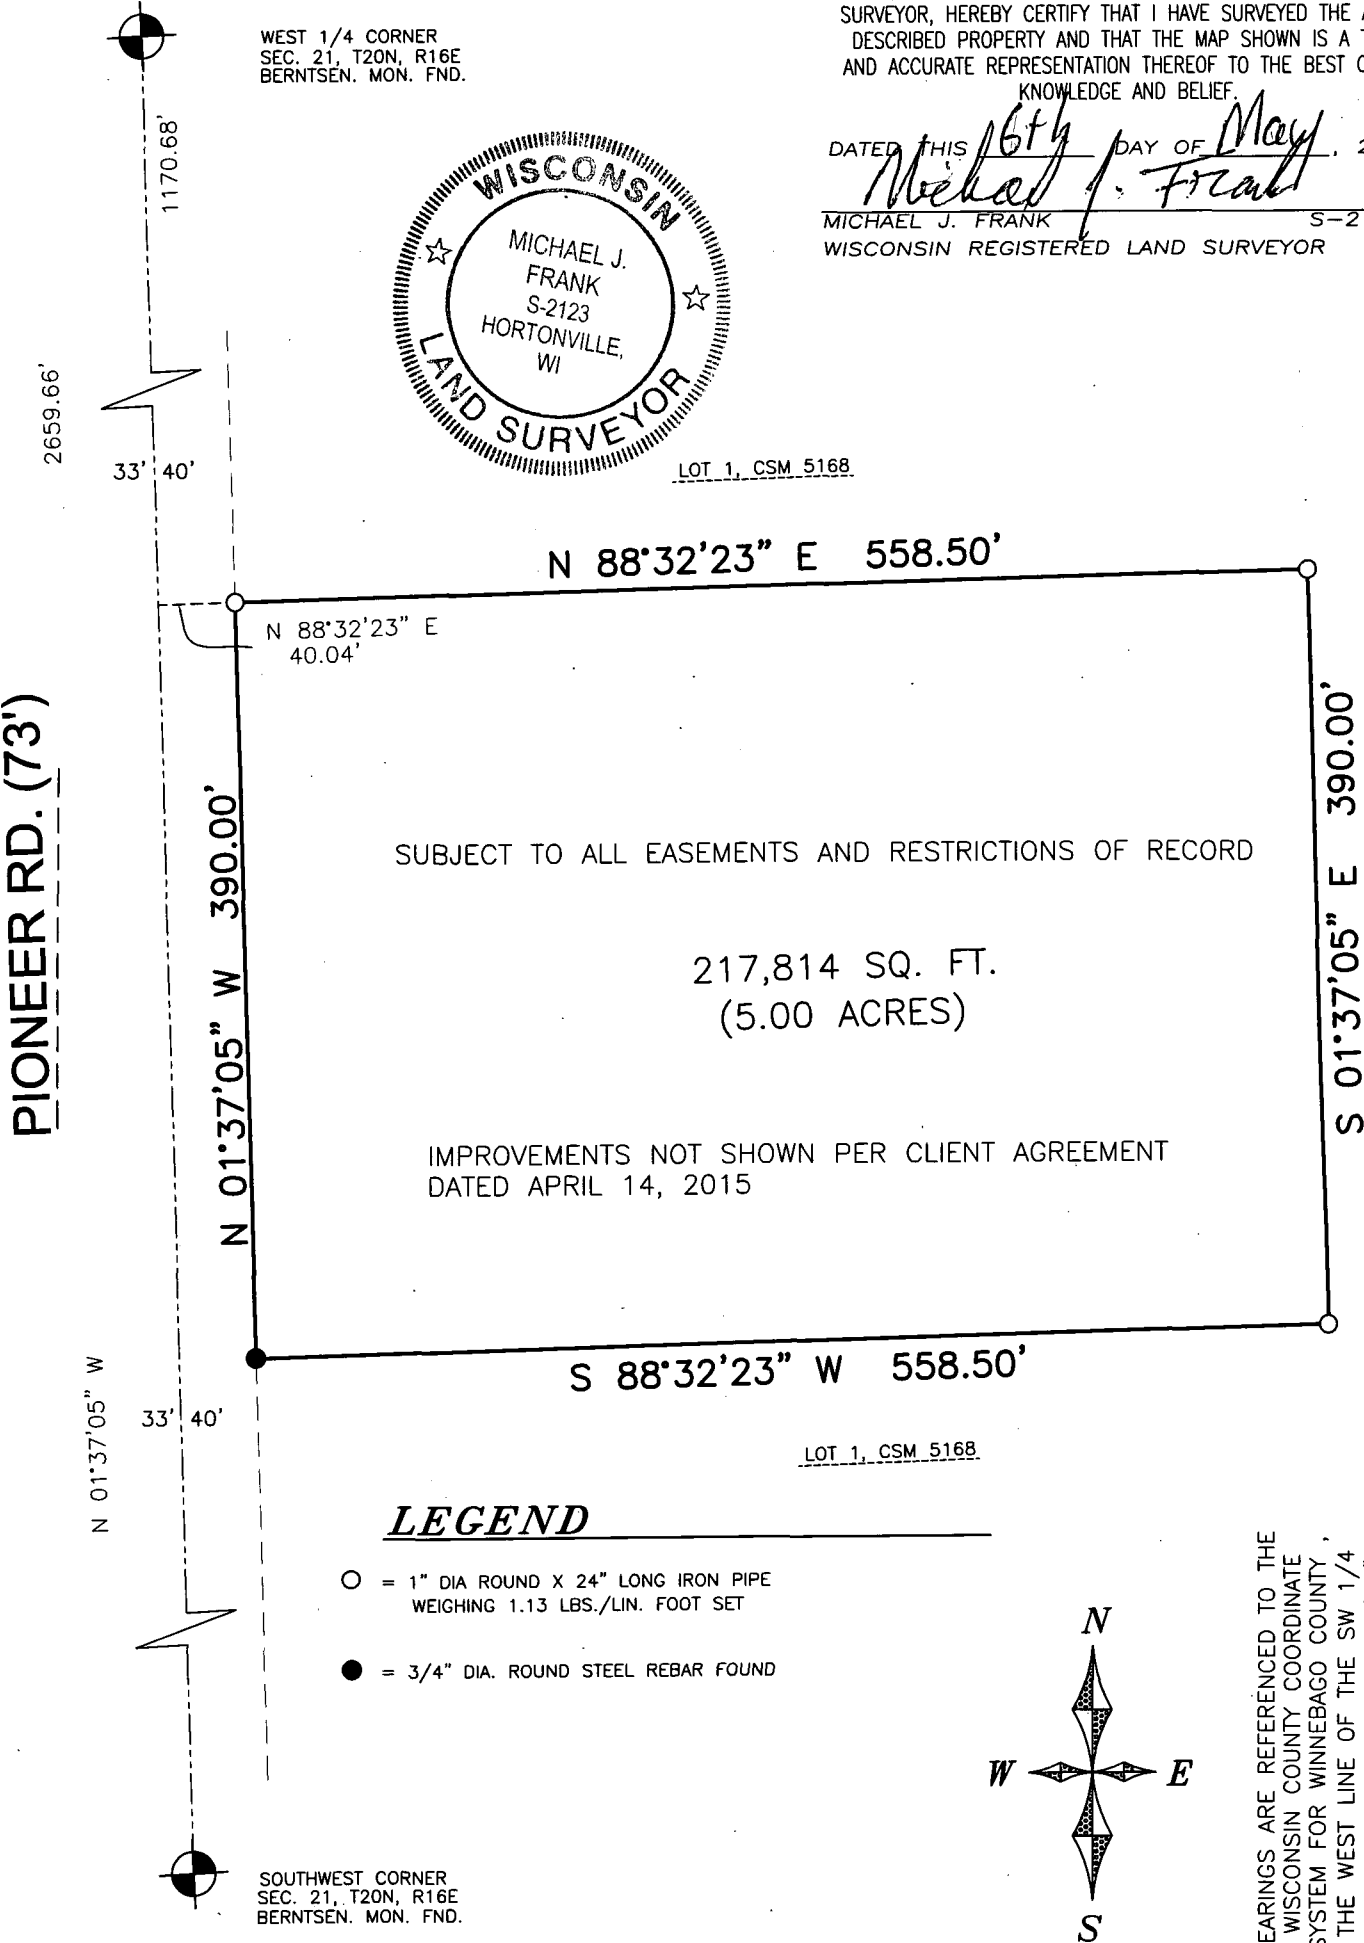


LEGEND

- = 1" DIA ROUND X 24" LONG IRON PIPE
WEIGHING 1.13 LBS./LIN. FOOT SET
- = 3/4" DIA. ROUND STEEL REBAR FOUND

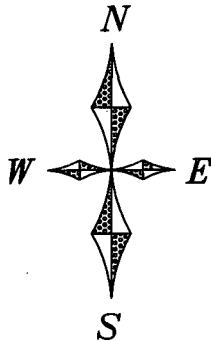

SCALE IN FEET

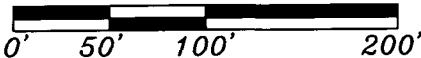

BEARINGS ARE REFERENCED TO THE
WISCONSIN COUNTY COORDINATE
SYSTEM FOR WINNEBAGO COUNTY,
THE WEST LINE OF THE SW 1/4
SECTION 21, BEARS N01°37'05"W.

SCHULER & ASSOCIATES, INC.
LAND SURVEYORS & ENGINEERS
2711 N. MASON ST., SUITE F, APPLETON, WI 54914

PREPARED FOR:
CAPITAL CREDIT UNION
PO BOX 2526
GREEN BAY, WI 54306-2526

L-15-4362
SHEET 1 OF 1