


PLAT OF SURVEY

LOT TWENTY-THREE (23), HIGH POINT ESTATES II, TOWN OF CLAYTON, WINNEBAGO COUNTY, WISCONSIN.

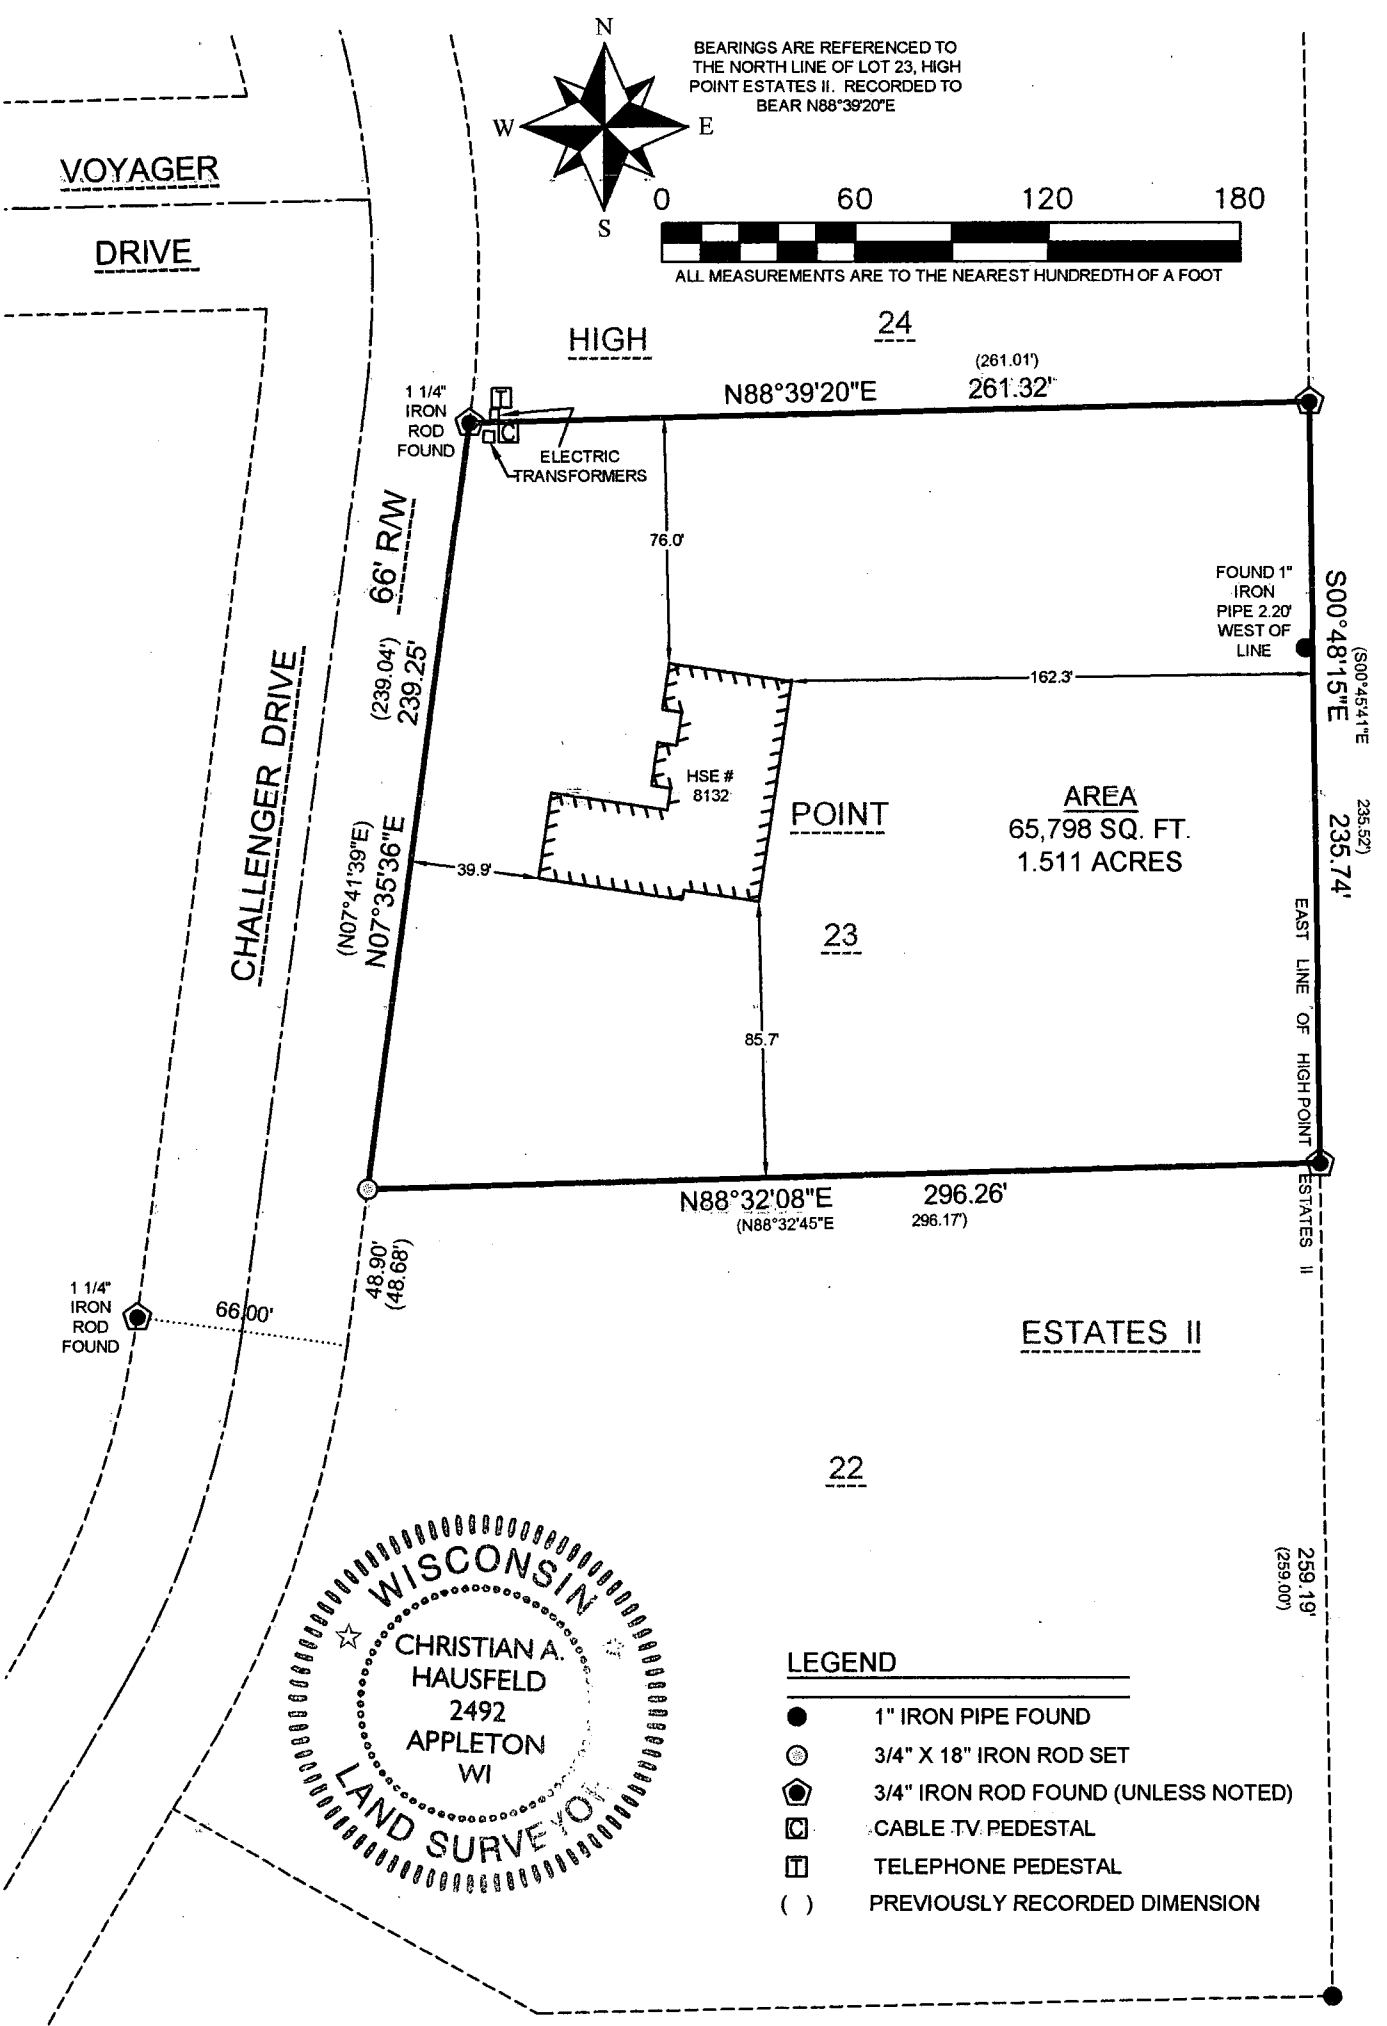

SURVEYOR'S CERTIFICATE:
I, CHRISTIAN A. HAUSFELD, WISCONSIN PROFESSIONAL LAND SURVEYOR, HEREBY CERTIFY THAT I HAVE SURVEYED THE ABOVE DESCRIBED PROPERTY AND THAT THE MAP SHOWN IS A TRUE AND ACCURATE REPRESENTATION THEREOF TO THE BEST OF MY KNOWLEDGE AND BELIEF.

DATED THIS 18th DAY OF April 2015
Christian A. Hausfeld
WISCONSIN PROFESSIONAL LAND SURVEYOR S-2492
CHRISTIAN A. HAUSFELD



- LEGEND**
- 1" IRON PIPE FOUND
 - ⊙ 3/4" X 18" IRON ROD SET
 - ⬢ 3/4" IRON ROD FOUND (UNLESS NOTED)
 - ⊞ CABLE TV PEDESTAL
 - ⊞ TELEPHONE PEDESTAL
 - () PREVIOUSLY RECORDED DIMENSION

PRECISION LAND SURVEYING, LLC 1024 W. TAYLOR ST. APPLETON, WI 54914 (920) 205-4895		
DRAWN BY CAH	DATE 4/18/2015	SURVEY FOR KIRK PRUCHNOFSKI 8132 CHALLENGER DR NEENAH, WI 54956
APPROVED CAH	DATE 4/18/2015	
SCALE 1" = 60'	SHEET 1 OF 1	PROJECT NO. 8529

006-1325