

PLAT OF SURVEY

LOT 2, CERTIFIED SURVEY MAP NO. 4574 FILED IN THE OFFICE OF THE REGISTER OF DEEDS FOR WINNEBAGO COUNTY, WISCONSIN ON JULY 21, 2000 IN VOLUME 1, ON PAGE 4574, AS DOCUMENT NUMBER 1101076, BEING PART OF THE EAST 1/2 OF SOUTHEAST 1/4 OF SECTION 23, TOWNSHIP 20 NORTH, RANGE 16 EAST, IN THE TOWN OF CLAYTON, WINNEBAGO COUNTY.






LEGEND

- 3/4" IRON ROD FOUND
- 1" IRON PIPE FOUND

CURVE	ARC LENGTH	RADIUS	DELTA ANGLE	CHORD BEARING	CHORD LENGTH
C1	198.64'	467.00'	12°11'07"	S39°52'14"W	197.14'

BEARINGS ARE REFERENCED TO THE WINNEBAGO COUNTY COORDINATE SYSTEM

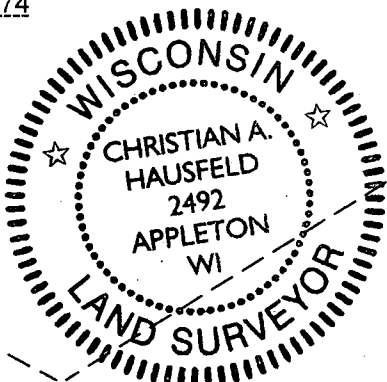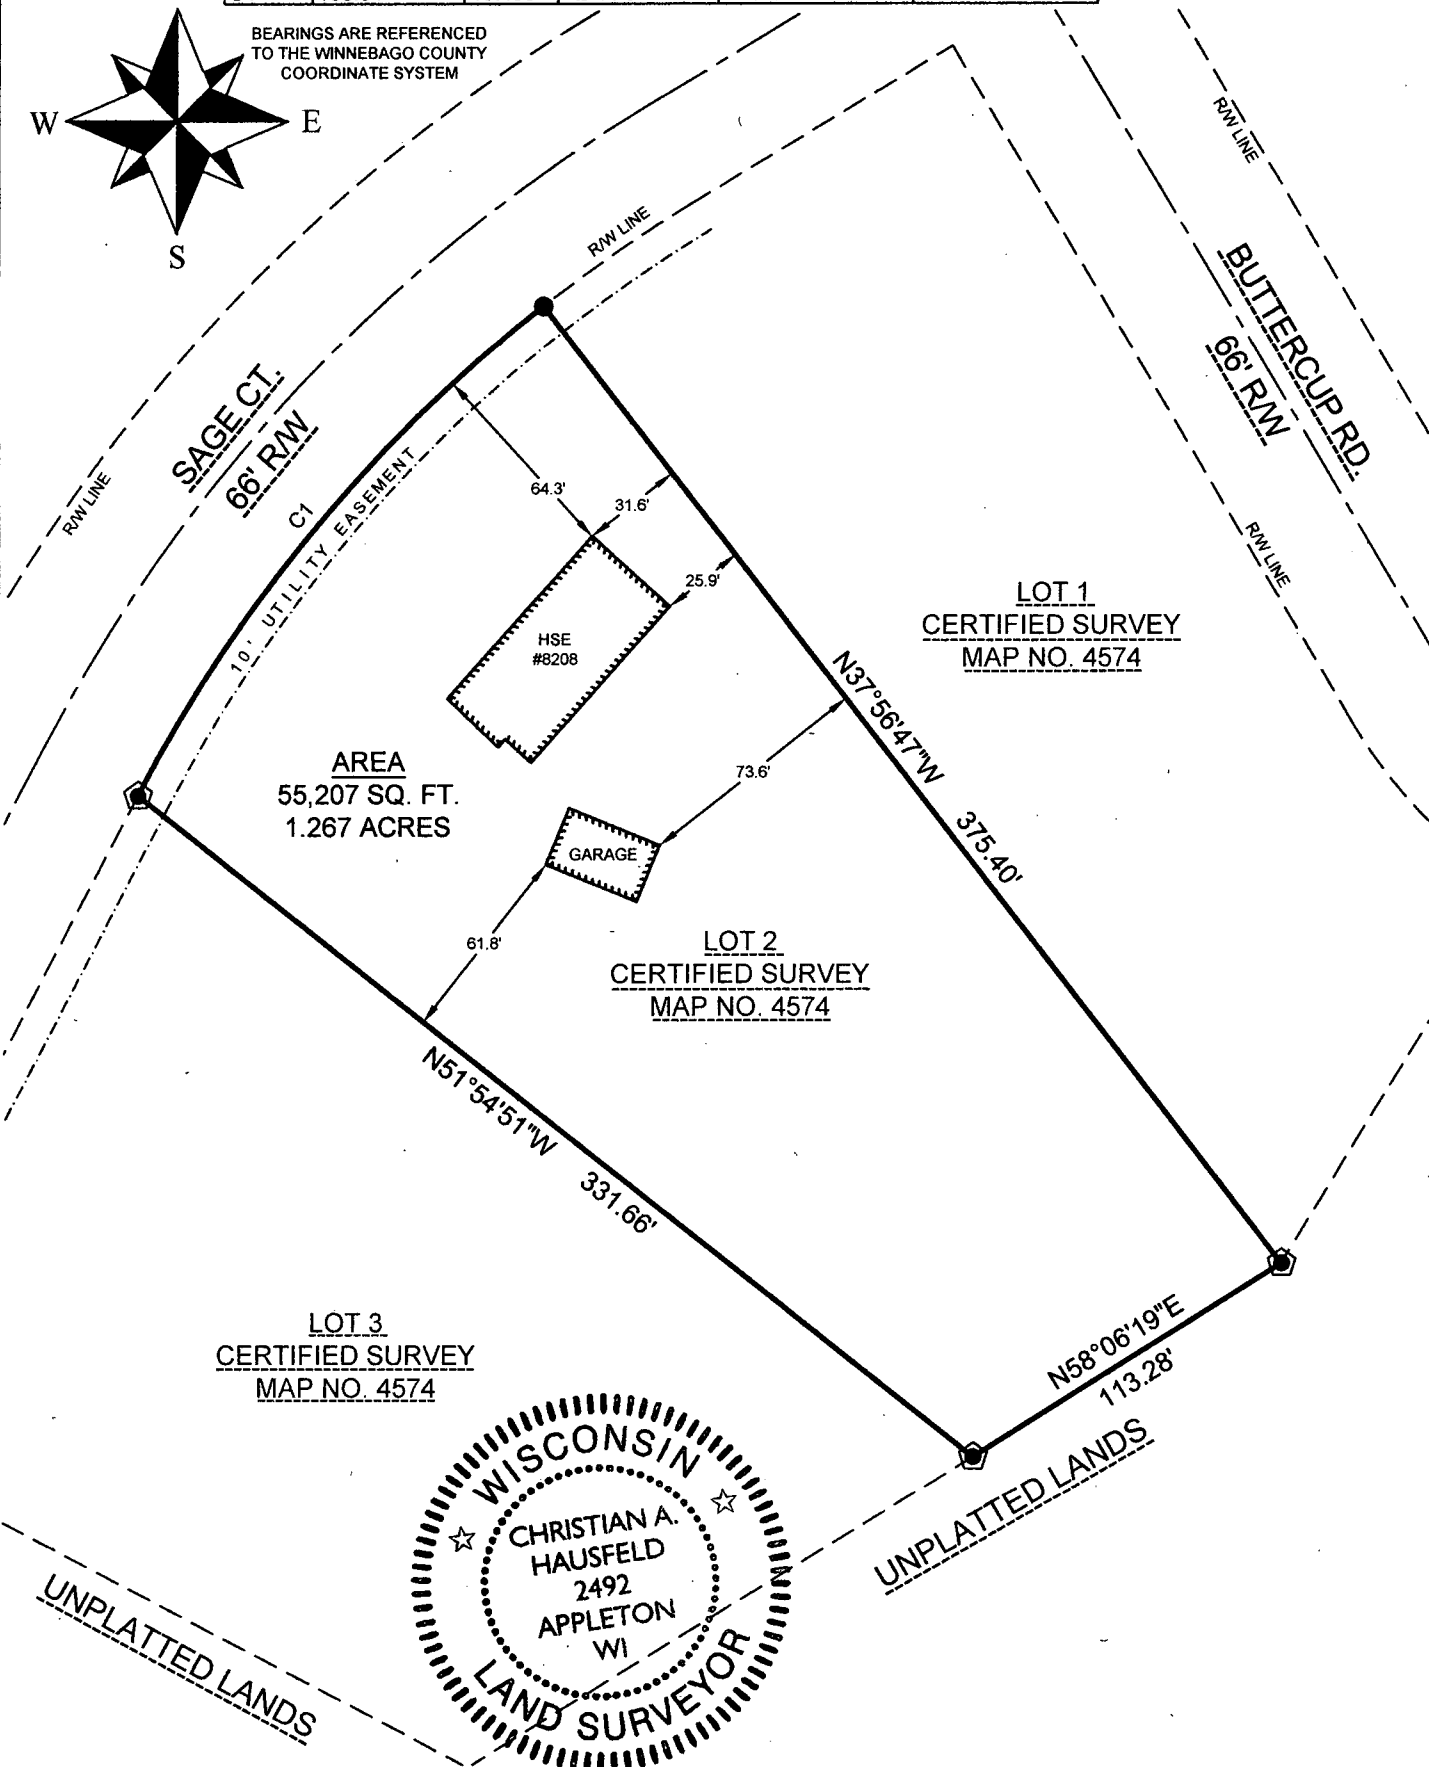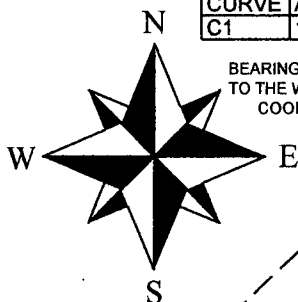

SURVEYOR'S CERTIFICATE:

I, CHRISTIAN A. HAUSFELD, WISCONSIN PROFESSIONAL LAND SURVEYOR, HEREBY CERTIFY THAT I HAVE SURVEYED THE ABOVE DESCRIBED PROPERTY AND THAT THE MAP SHOWN IS A TRUE AND ACCURATE REPRESENTATION THEREOF TO THE BEST OF MY KNOWLEDGE AND BELIEF.

DATED THIS 5th DAY OF November 2018

Christian A. Hausfeld
WISCONSIN PROFESSIONAL LAND SURVEYOR S-2492
CHRISTIAN A. HAUSFELD



PRECISION LAND SURVEYING, LLC 1024 W. TAYLOR ST. APPLETON, WI 54914 (920) 205-4895		
DRAWN BY CAH	DATE 11/5/2018	SURVEY FOR ANTHONY A. GALLIGAN 8208 SAGE CT. NEENAH, WI 54956
APPROVED CAH	DATE 11/5/2018	
SCALE 1" = 60'	SHEET 1 OF 1	PROJECT NO. 9047