


DESCRIPTION: BEING ALL OF LOTS ONE (1) AND TWO (2) OF RIDGEWAY HEIGHTS, TOWN OF CLAYTON, WINNEBAGO COUNTY, WISCONSIN. BEING LANDS DESCRIBED IN DOCUMENT NUMBER 1087876.

CLIENT:
JOHN AMBROSE
1112 E. FOREST AVENUE
NEENAH, WISCONSIN 54956

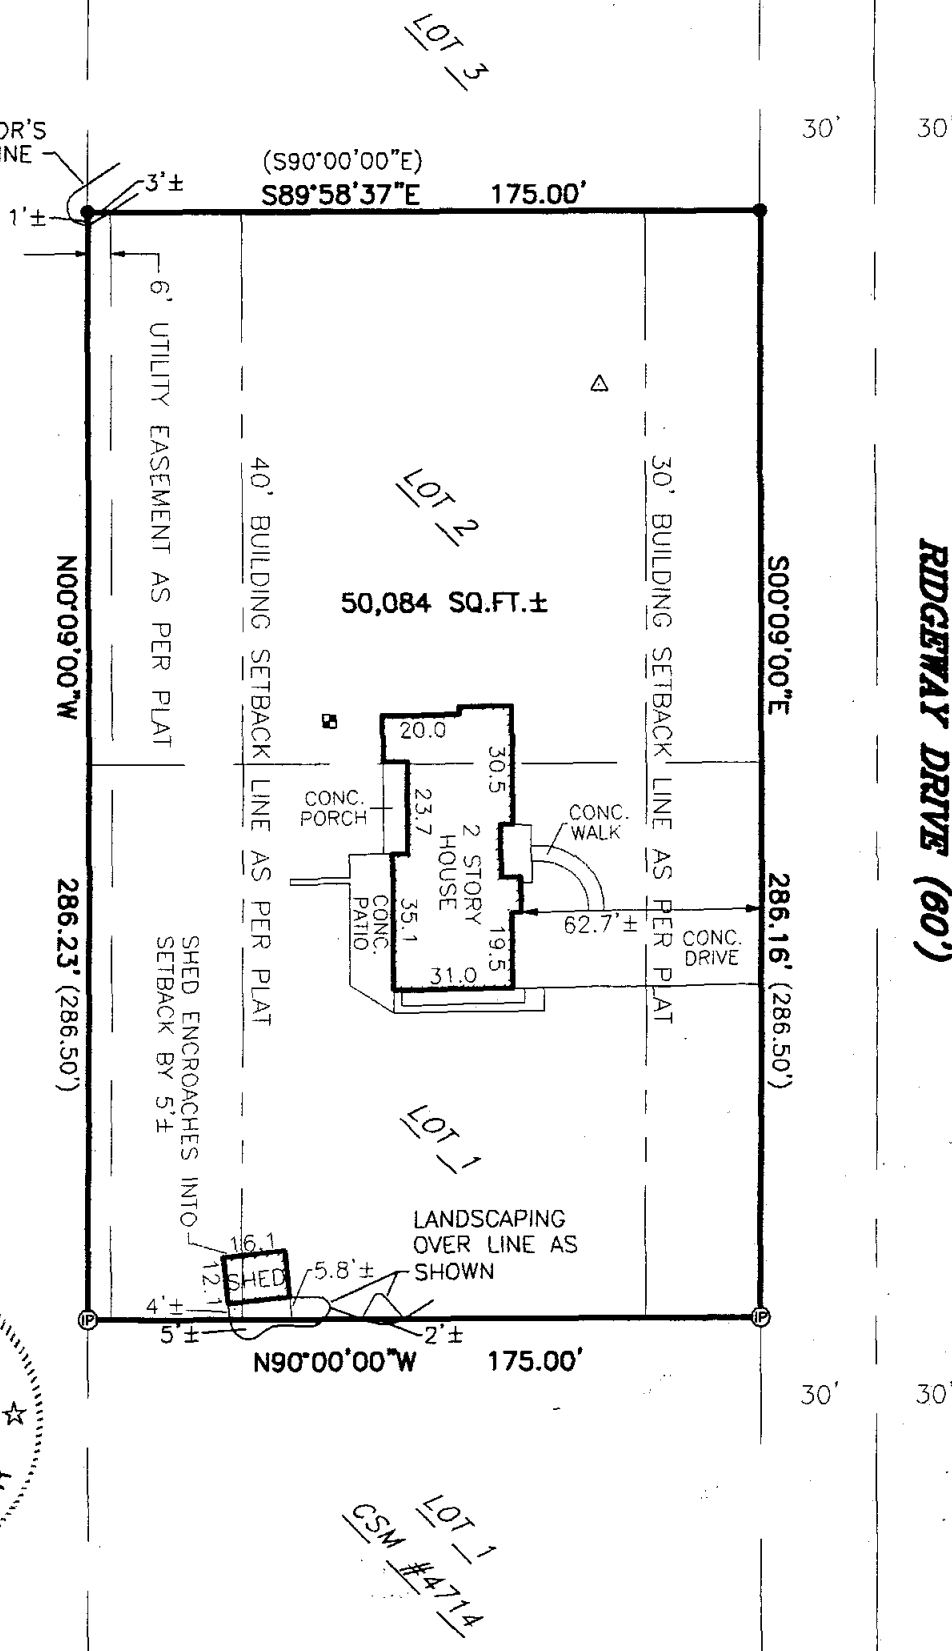

● = 1" X 24" O.D. ROUND IRON PIPE SET,
WEIGHING 1.13 LBS. PER LIN. FT.
⊕ = 1" O.D. ROUND IRON PIPE FOUND
() = RECORDED AS BEARING AND/OR DISTANCE
☐ = WELL
△ = SEPTIC VENT

I HEREBY CERTIFY THAT I HAVE SURVEYED THE ABOVE DESCRIBED PROPERTY AS SHOWN
ACCORDING TO THE OFFICIAL RECORDS AND THAT THIS PLAT OF SURVEY IS A CORRECT
REPRESENTATION OF SAID SURVEY

Robert F. Reider 10-13-03
ROBERT F. REIDER, RLS-1251 DATED



1837 W. WISCONSIN AVE., P.O. BOX 1297
APPLETON, WISCONSIN 54912-1297
PHONE 920-731-4168 FAX 731-5673

SCALE	1" = 50'
DRAWN BY	cp-bw DG
PROJECT NO.	A0310.4