


PROPERTY SURVEY MAP

ALL OF LOT 1 OF CERTIFIED SURVEY MAP No. 6298 AS RECORDED IN VOLUME 1 OF CERTIFIED SURVEY MAPS ON PAGE 6298 AS DOCUMENT No. 1484117, LOCATED IN THE SOUTHEAST 1/4 OF THE NORTHEAST 1/4 OF SECTION 23, TOWNSHIP 20 NORTH, RANGE 16 EAST, TOWN OF CLAYTON, WINNEBAGO COUNTY, WISCONSIN

RIDGEWAY DRIVE

NORTHEAST CORNER
SEC. 23, T.20N., R.16E.
SURVEY NAIL FOUND

BEARINGS ARE REFERENCED TO THE
EAST LINE OF THE NORTHEAST 1/4
OF SECTION 23, TOWNSHIP 20 NORTH,
RANGE 16 EAST WHICH IS BEARS
N00°03'40"E PER THE WINNEBAGO
COUNTY COORDINATE SYSTEM.

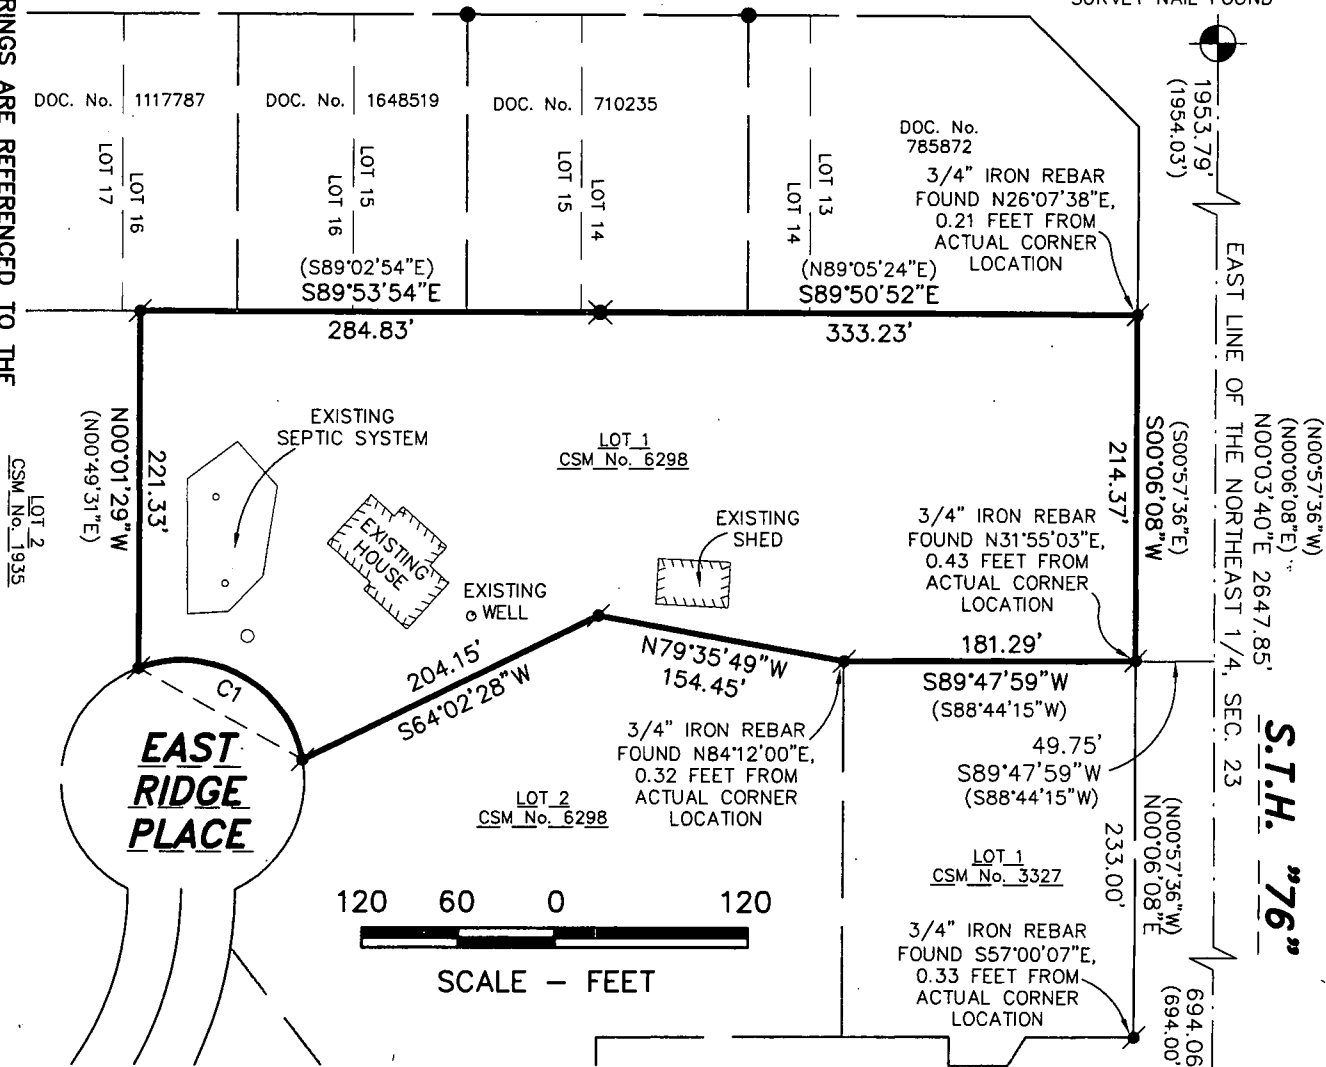

CURVE	RADIUS	ARC LENGTH	CHORD LENGTH	CHORD BEARING	DELTA ANGLE
C1	75.00'	132.00'	115.61'	N60°43'12"W (N59°52'12"W)	100°50'26"

LEGEND

- - 3/4" IRON REBAR FOUND
- - 1" IRON PIPE FOUND
- ⊗ - 1 1/4" IRON REBAR FOUND
- ⊙ - CERTIFIED LAND CORNER WINNEBAGO COUNTY
- () - RECORDED AS BEARING/DISTANCE
- S.F. - SQUARE FEET

FOR: -JEREMY BELONGIA
-2925 E. RIDGE PLACE
-NEENAH, WI 54956



SURVEYOR'S CERTIFICATE

The property as shown and described on this map was surveyed under my direction and control according to the Wisconsin Administrative Code, Chapter A-E7 of Minimum Standards for Property Surveys, and is a correct representation of said survey, to the best of my knowledge and belief.

Oct 8, 2016 *David M. Schmalz*
date Professional Land Surveyor

McMAHON
ENGINEERS ARCHITECTS

Project No. B1087 91500679.00 Date OCT., 2015 Scale 1"=120'

Drawn By CWK Field Book 1346 Page 2 & 5

1445 McMAHON DRIVE NEENAH, WI 54956
Mailing: P.O.BOX 1025 NEENAH, WI 54957-1025
Tel: (920) 751-4200 Fax: (920) 751-4284

File No.