



Plat Of Survey

DESCRIPTION All of Lot 17, The Ridges, Section 23, T20N, R16E, Town of Clayton, Winnebago County, Wisconsin

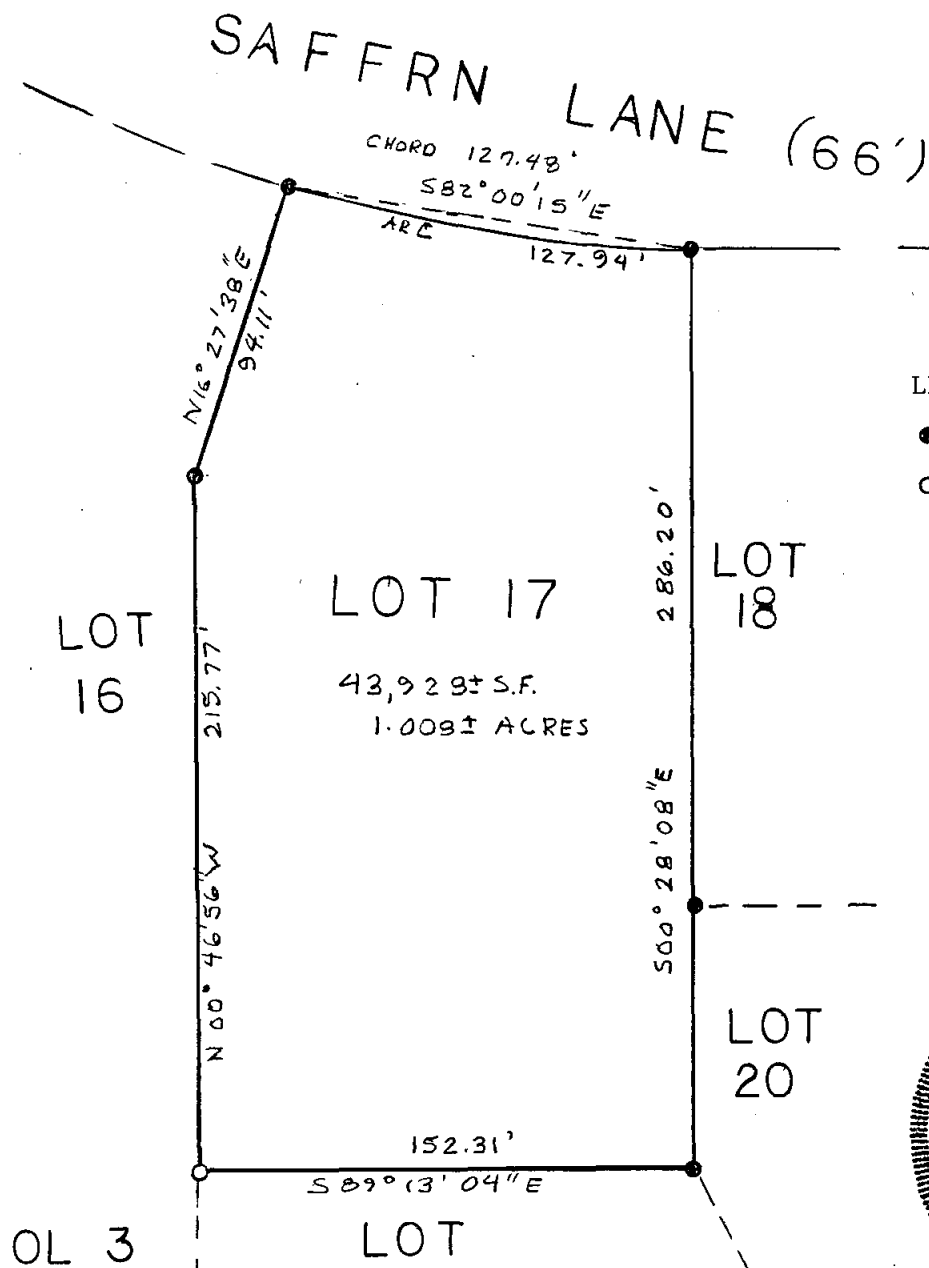

LEGEND

- = 3/4" iron rod found
- = 1 1/4" iron pipe found

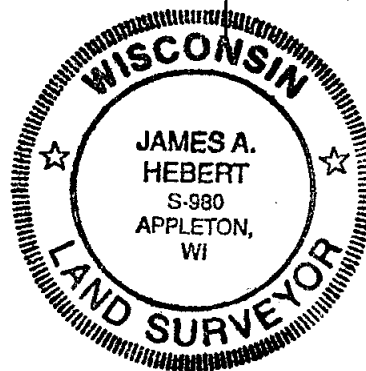

I, James A. Hebert S-980, do hereby certify that the above Plat of Survey is a correct representation of the described property.

HAI Hebert Associates, Inc.
Land Surveying • Soil Testing • Engineering
1110 W. Wisconsin Avenue
Appleton, WI 54914

920-734-8373
Fax: 920-734-3968

A SURVEY FOR:

Judith Anderson
3019 S. East Street
Appleton, WI 54915

DATE: 9-28-05

DRAFTED BY: jah

SCALE: 1"=60'

DRAWING NUMBER:

05082A01