


"PLAT OF SURVEY & TOPOGRAPHIC SURVEY"


LOT 5, BLOCK 1, CLAYTON PLACE, TOWN OF CLAYTON,
WINNEBAGO COUNTY, WISCONSIN.

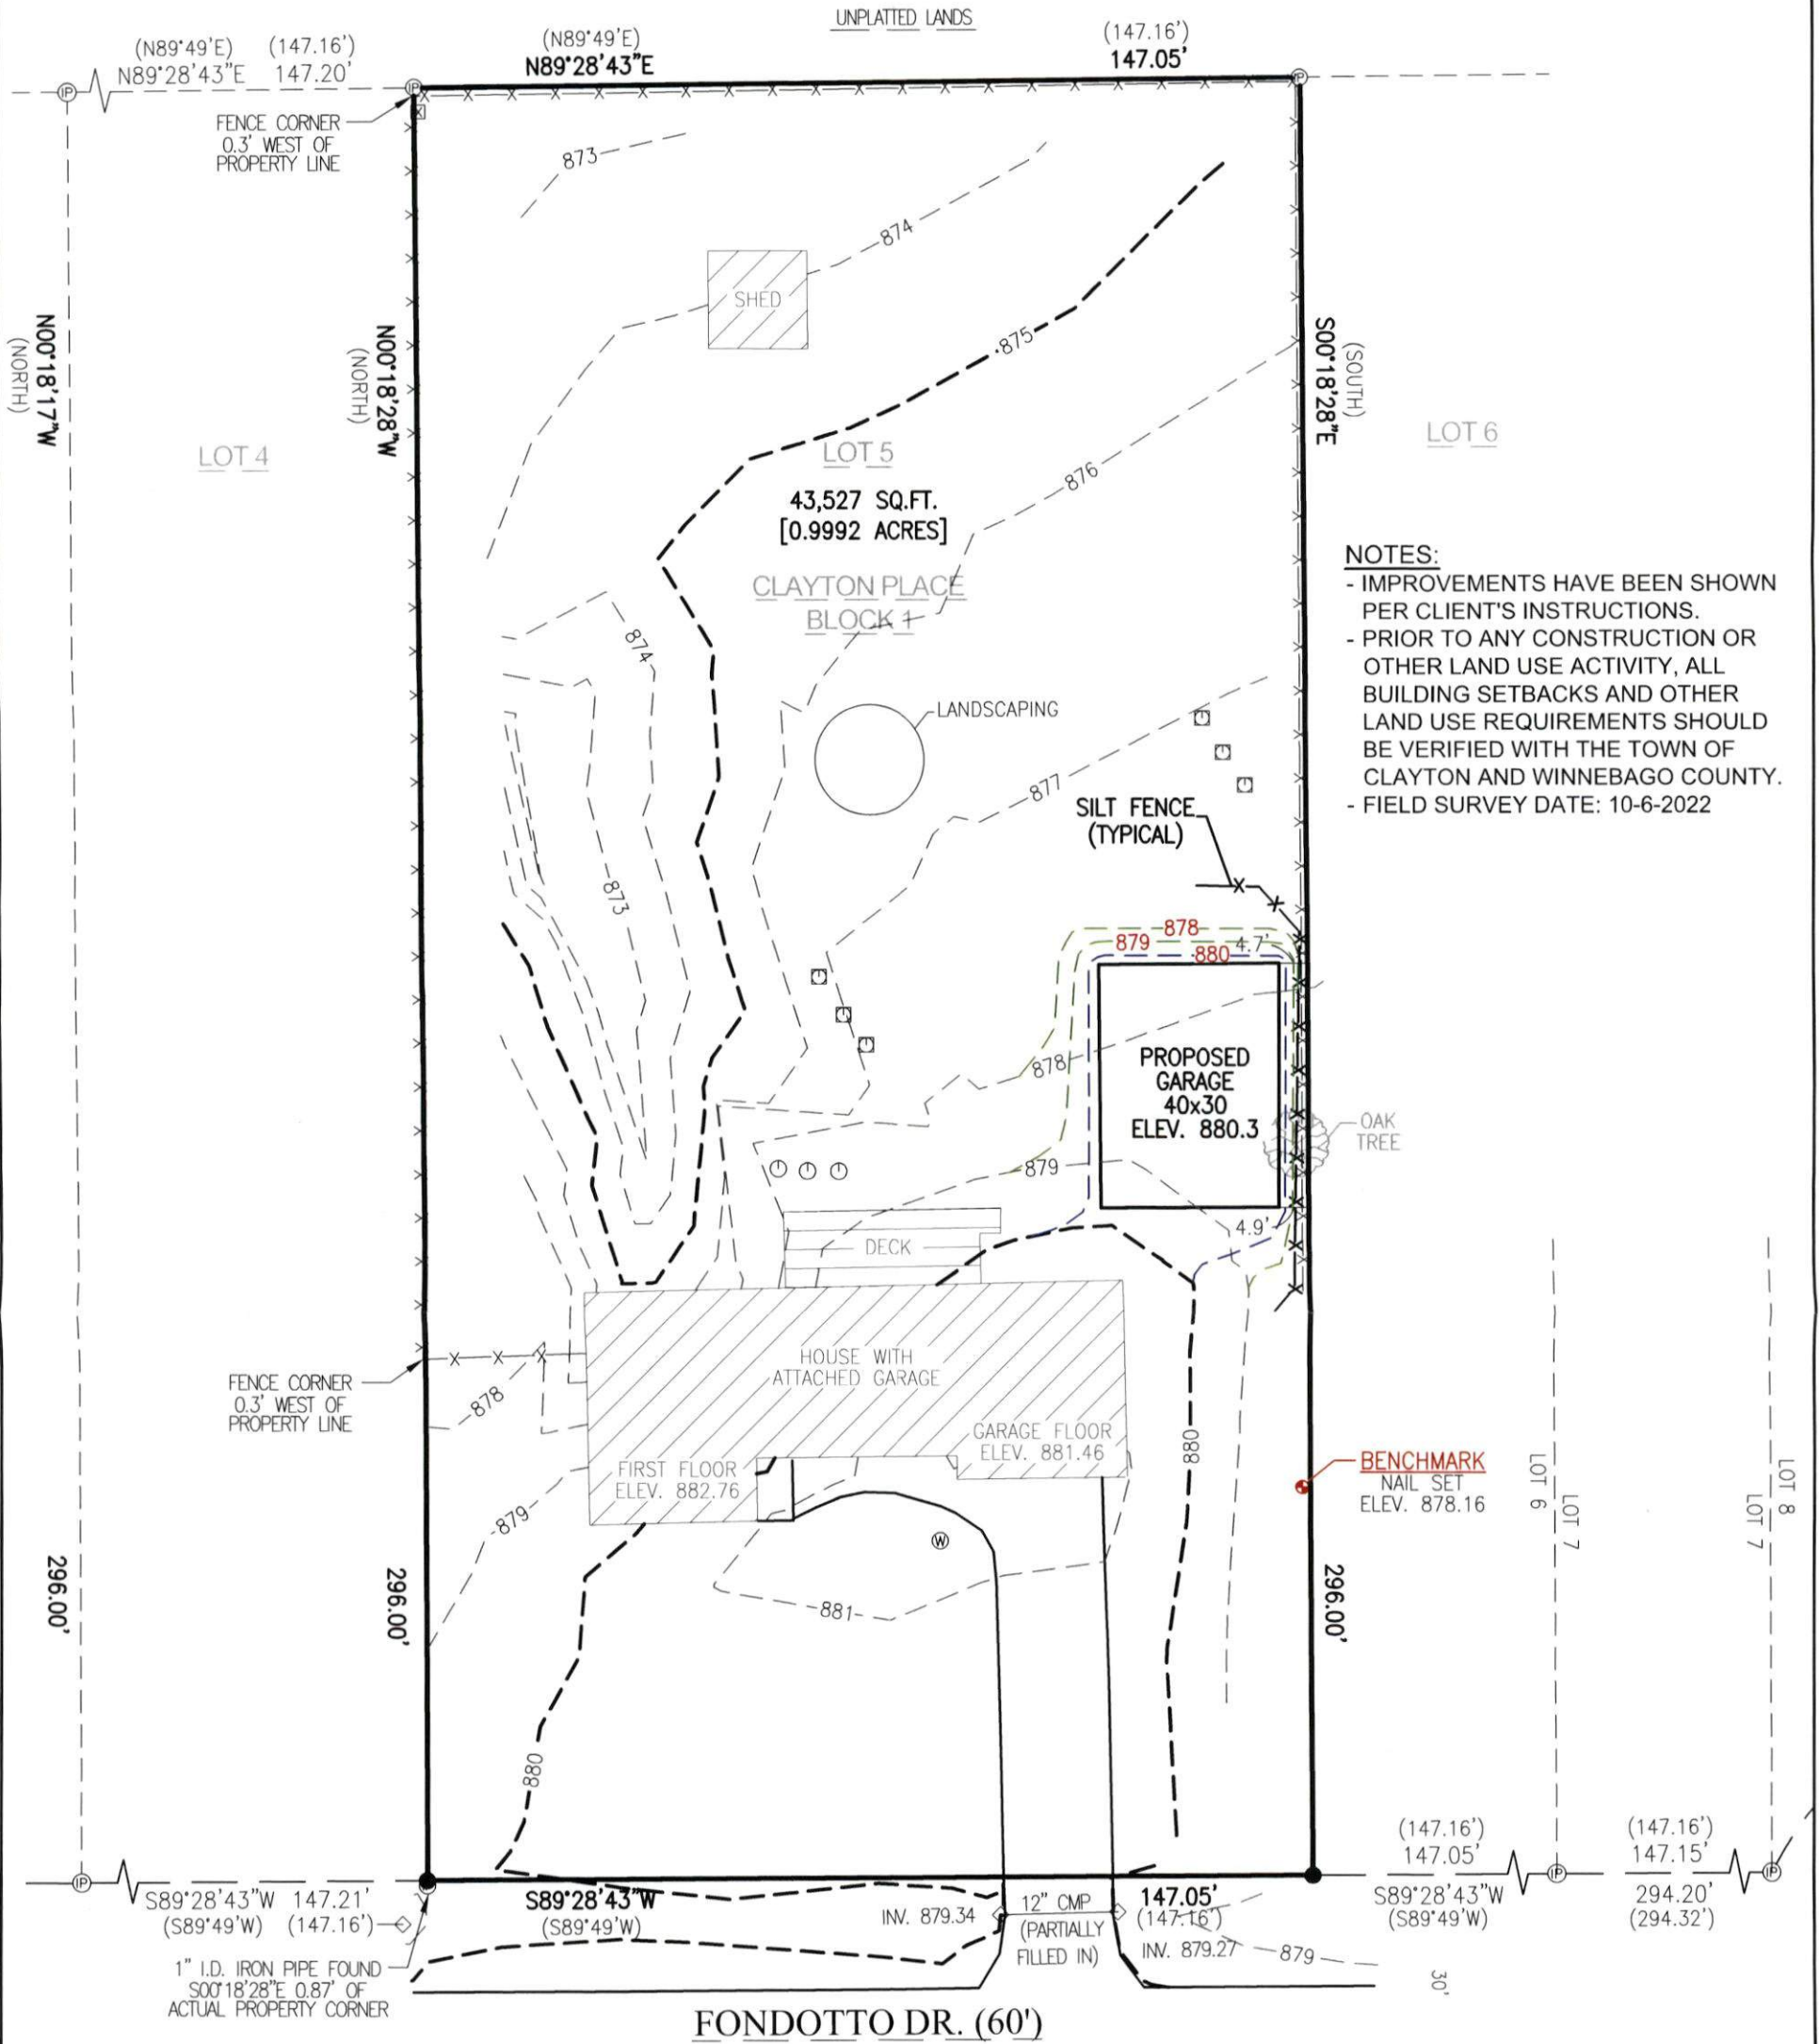

NOTES:

- IMPROVEMENTS HAVE BEEN SHOWN PER CLIENT'S INSTRUCTIONS.
- PRIOR TO ANY CONSTRUCTION OR OTHER LAND USE ACTIVITY, ALL BUILDING SETBACKS AND ALL LAND USE REQUIREMENTS SHOULD BE VERIFIED WITH THE TOWN OF CLAYTON AND WINNEBAGO COUNTY.
- FIELD SURVEY DATE: 10-6-2022

NORTH IS REFERENCED TO THE NORTH RIGHT OF WAY LINE OF FONDOTTO DRIVE, TOWN OF CLAYTON, WINNEBAGO COUNTY, WISCONSIN, WHICH BEARS S89°28'43\"W PER THE WISCONSIN COUNTY COORDINATE SYSTEM (WINNEBAGO COUNTY)

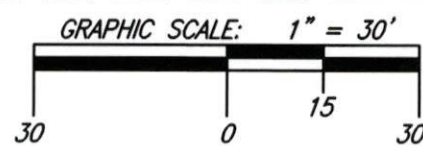

I HEREBY CERTIFY THAT THE ABOVE DESCRIBED PROPERTY WAS SURVEYED AND MAPPED IN ACCORDANCE WITH AE-7 OF THE WISCONSIN ADMINISTRATIVE CODE AND IS CORRECT REPRESENTATION OF SAID SURVEY TO THE BEST OF MY KNOWLEDGE AND BELIEF.

Christopher E. Perreault
CHRISTOPHER E. PERREAULT, PLS-2249

11-2-2022

DATED

LEGEND:

- = 1" X 18" I.D. ROUND IRON PIPE SET, WEIGHING 1.13 LBS. PER LIN. FT.
- ⊕ = 1" I.D. ROUND IRON PIPE FOUND
- () = RECORDED AS BEARING OR DISTANCE
- x- = EXISTING CHAIN LINK FENCE
- ⊙ = SEPTIC TANK
- ⊞ = SEPTIC VENT
- ⊕ = WELL
- ◇ = CULVERT
- ⊞ = CABLE PEDESTAL



CAROW LAND SURVEYING CO., INC.

615 N. LYNNDAL DRIVE, P.O. BOX 1297
APPLETON, WISCONSIN 54912-1297
PHONE: (920)731-4168 FAX: (920)731-5673

SCALE	1" = 30'
DRAWN BY	jdb MRH
PROJECT NO.	A2209.29