

PLAT OF SURVEY

LOT 5, WESTRIDGE ESTATES, TOWN OF CLAYTON, WINNEBAGO COUNTY, WISCONSIN


CLIENT:
JANE NEUFELDER
8203 GOLF COURSE ROAD
NEENAH, WI 54956

NORTH IS REFERENCED TO THE WISCONSIN COUNTY COORDINATE SYSTEM, (WINNEBAGO COUNTY), TOWN OF CLAYTON, WINNEBAGO COUNTY, WISCONSIN.



CURVE TABLE

CURVE	DELTA	RADIUS	ARC	TANGENT	CHORD	CHORD BEARING
CURVE A	7°14'00"	1033.00'	130.41'	65.29'	130.33'	S 02°00'59" E (S 02°27'47" E)

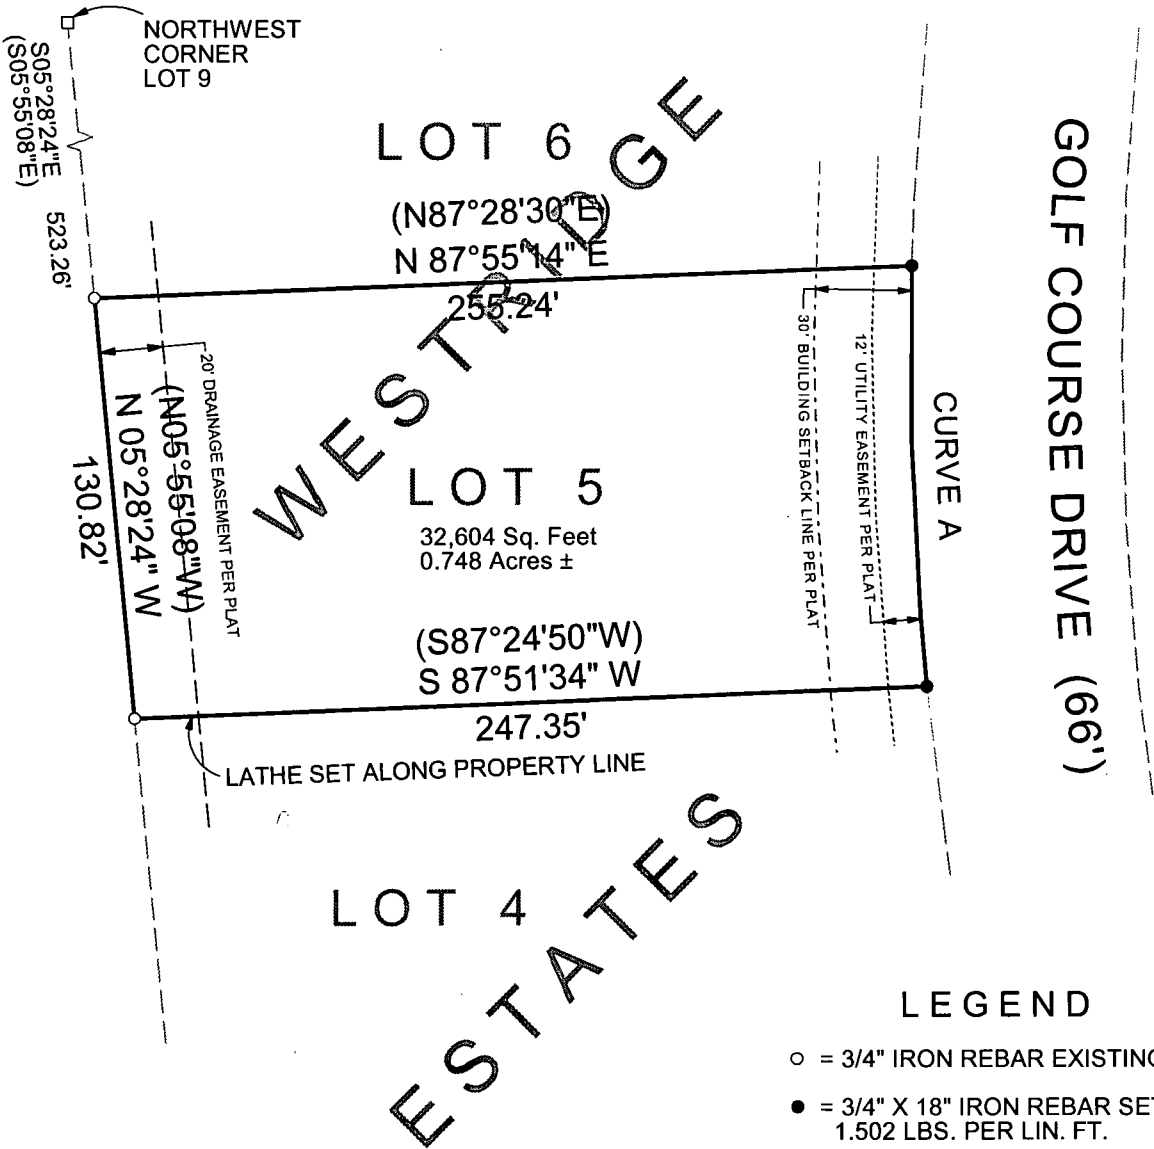


LEGEND

- = 3/4" IRON REBAR EXISTING
- = 3/4" X 18" IRON REBAR SET, WEIGHING 1.502 LBS. PER LIN. FT.
- = 1 1/4" IRON REBAR EXISTING
- () = RECORDED AS BEARING OR DISTANCE

NOTE: DUE TO THIS MAP BEING ON THE WISCONSIN COUNTY COORDINATE SYSTEM (WINNEBAGO COUNTY) THE BEARINGS DO NOT MATCH PREVIOUSLY RECORDED BEARINGS

NOTE: NO IMPROVEMENTS, WETLANDS, NAVIGABLE WATERWAYS, ETC... SHOWN PER THE CLIENT'S INSTRUCTIONS

I HEREBY CERTIFY THAT I HAVE SURVEYED THE ABOVE DESCRIBED PROPERTY AS SHOWN ACCORDING TO THE OFFICIAL RECORDS AND THAT THIS PLAT OF SURVEY IS A CORRECT REPRESENTATION OF SAID SURVEY TO THE BEST OF MY KNOWLEDGE AND BELIEF.

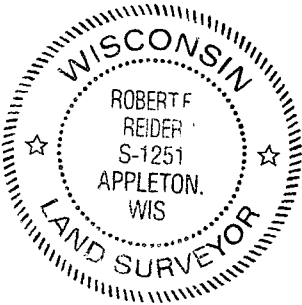

Robert F. Reider 3-18-15
ROBERT F. REIDER, PLS-1251 DATED

CAROW LAND SURVEYING CO., INC.		
615 N. LYNNDAL DR, APPLETON, WI 54914		
A1509.8		
DATE: 11/12/2015	SCALE: 1" = 60'	DRAWN BY: CP cp mr