


# Plat of Survey


Lot 1 of Certified Survey Map 3396, part of the southeast 1/4 of the southwest 1/4, Section 25, Township 20 North, Range 16 East, Town of Clayton, Winnebago County, Wisconsin

| #  | RADIUS  | ARC    | CHORD  | CHD BEARING               | DELTA                 |
|----|---------|--------|--------|---------------------------|-----------------------|
| C1 | 60.00'  | 19.69' | 19.61' | S42°13'45"W (S41°12'05"W) | 18°47'59" (18°48'26") |
| C2 | 183.00' | 53.07' | 52.89' | S81°12'01"W (S80°07'22"W) | 16°37'03" (16°36'58") |

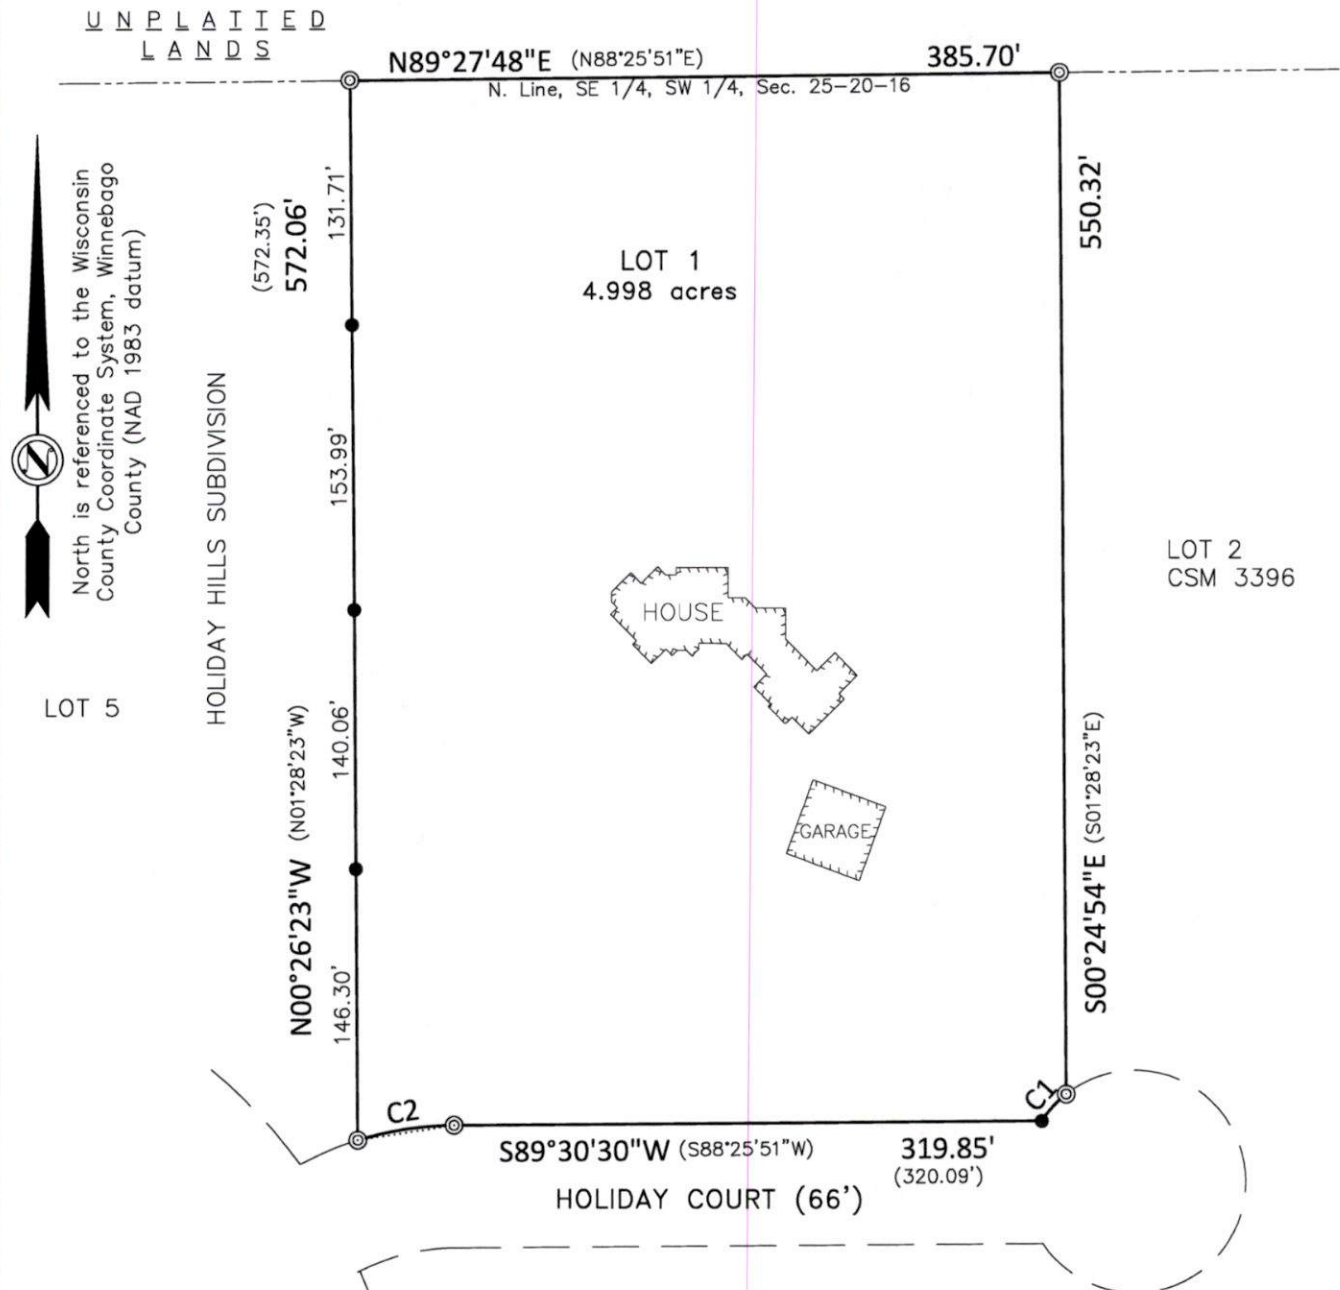

WISCONSIN  
DAVID  
HEBERT  
S-2312  
APPLETON  
WI  
LAND SURVEYOR

- LEGEND
- = Set 3/4" x 18" iron rebar  
Wt. = 1.502 lbs/lf
  - ⊙ = Found 1" iron pipe (1.315" o.d.)
  - ( ) = Recorded as

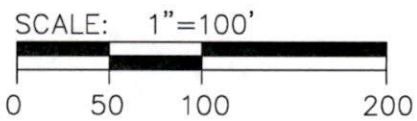

I, David Hebert, PLS, do hereby certify that this plat of survey complies with Chapter A-E7 and is correct to the best of my knowledge and belief.

**Hebert Associates, Inc.**  
**Land Surveying**  
1110 W. Wisconsin Ave. 920-734-8373  
Appleton, WI 54914 Fax: 920-734-3968

A survey for:  
**Frances Caruana**  
2756 Holiday Ct.  
Neenah, WI. 54956

DATE: 9-12-24  
DRAFTED BY: A.S.  
SCALE: 1"=100'  
DRAWING NUMBER:  
24046A01