


CLIENT:
MIKE DELONG
2842 OAKRIDGE RD.
NEENAH, WI 54956

PIN:
0060651

PLAT OF SURVEY


ALL OF LOT 1 OF CERTIFIED SURVEY MAP NO. 3349 AS RECORDED IN DOCUMENT NO. 924232, LOCATED IN THE SOUTHWEST 1/4 OF THE SOUTHWEST 1/4 OF SECTION 25, TOWNSHIP 20 NORTH, RANGE 16 EAST, TOWN OF CLAYTON, WINNEBAGO COUNTY, WISCONSIN.

HOLIDAY HILLS SUBDIVISION LOT 6

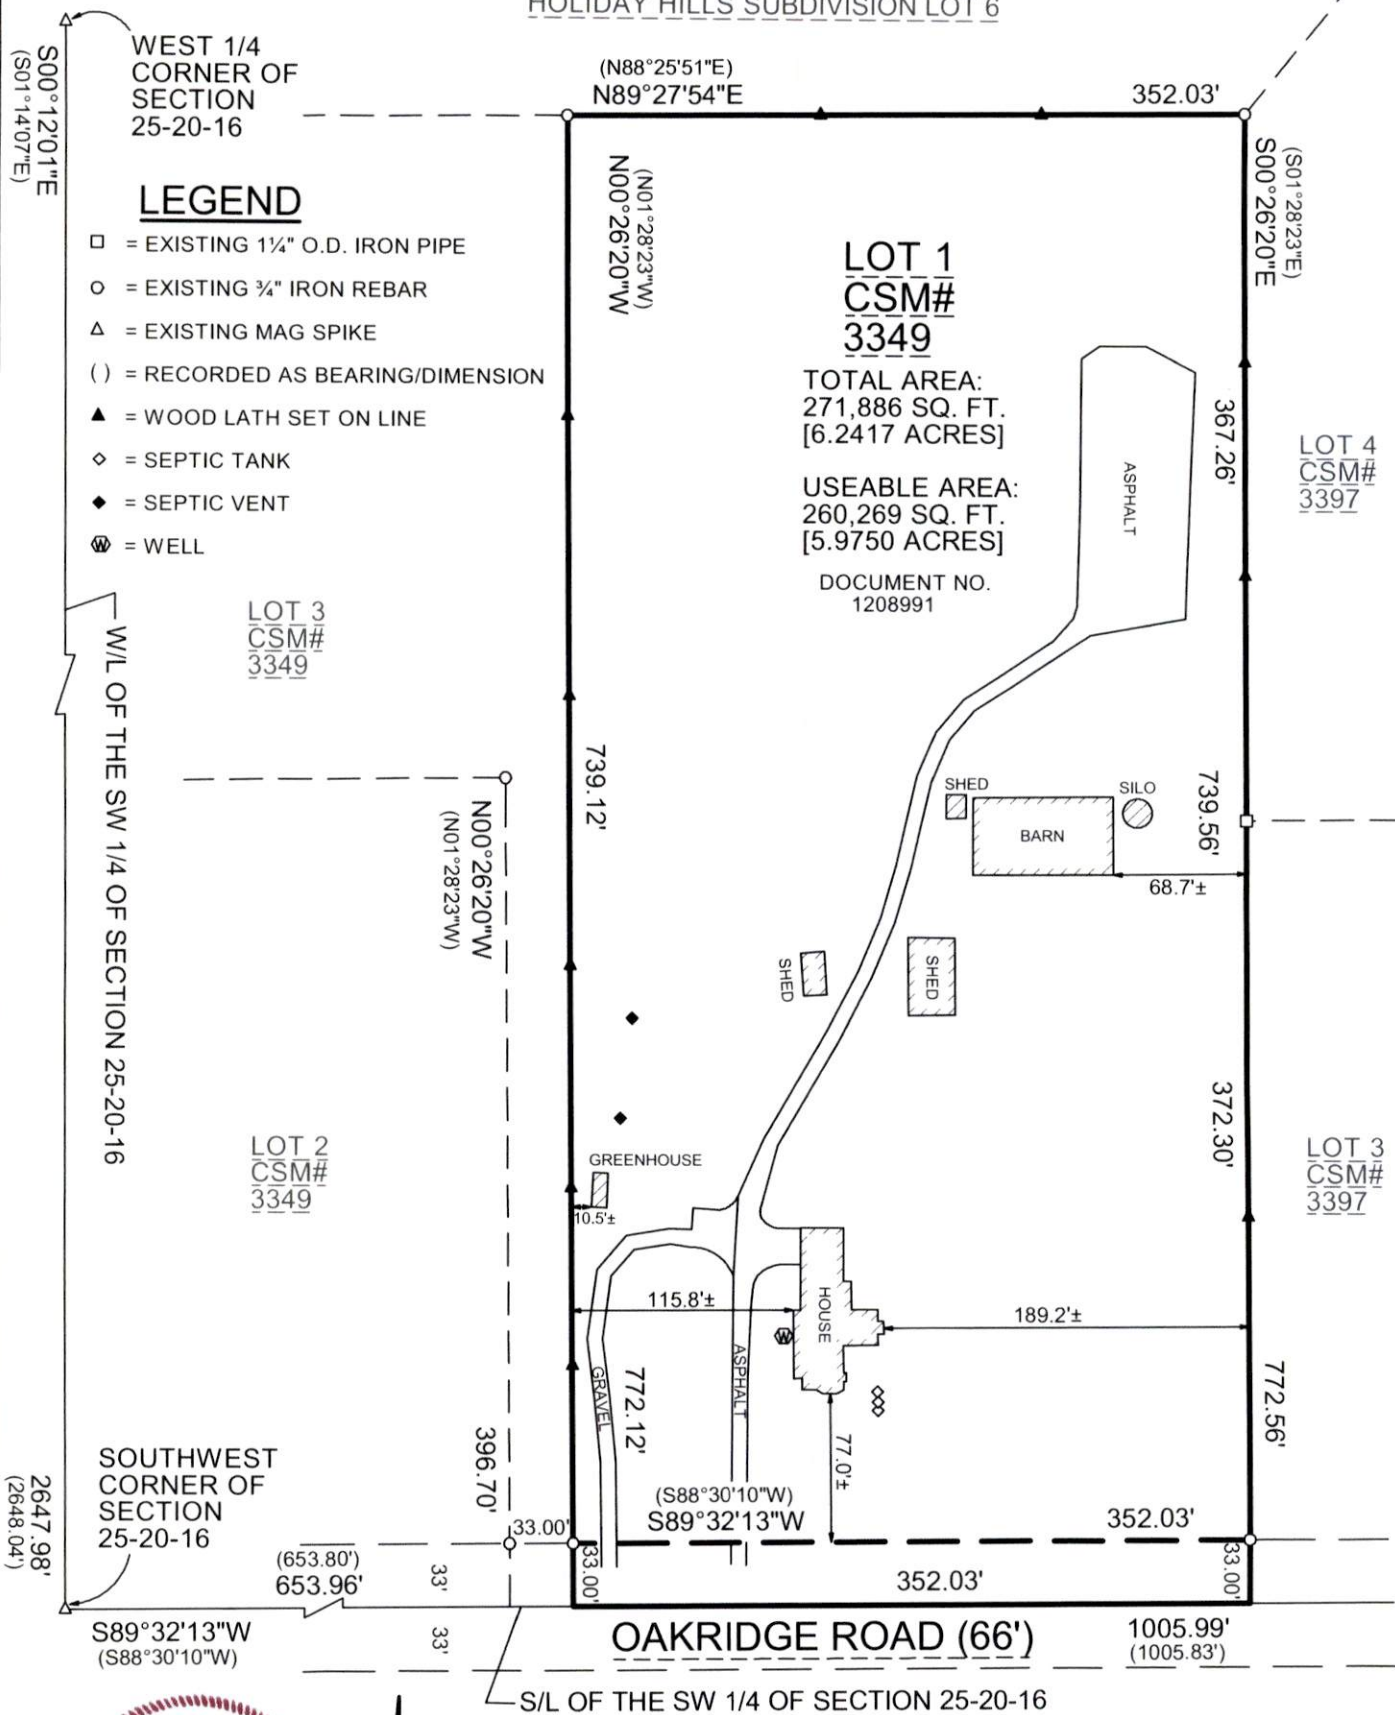

NORTH IS REFERENCED TO THE WEST LINE OF THE SOUTHWEST 1/4 OF SECTION 25, T20N, R16E, TOWN OF CLAYTON, WINNEBAGO COUNTY, WISCONSIN, WHICH BEARS S00°12'01"E PER THE WISCONSIN COUNTY COORDINATE SYSTEM (WINNEBAGO COUNTY)

NOTES:
- NO IMPROVEMENTS SHOWN
- PRIOR TO ANY CONSTRUCTION OR OTHER LAND USE ACTIVITY, ALL BUILDING SETBACKS AND OTHER LAND USE REQUIREMENTS SHOULD BE VERIFIED WITH THE TOWN OF CLAYTON AND WINNEBAGO COUNTY
- FIELD WORK COMPLETED: 11/11/2025

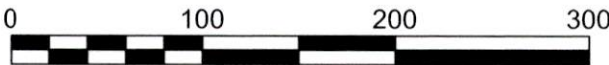

SCALE: 1" = 100'

I HEREBY CERTIFY THAT THE ABOVE DESCRIBED PROPERTY WAS SURVEYED AND MAPPED IN ACCORDANCE WITH AE-7 OF THE WISCONSIN ADMINISTRATIVE CODE AND IS CORRECT TO THE BEST OF MY KNOWLEDGE AND BELIEF.

Christopher E. Perreault
CHRISTOPHER E. PERREAULT, PLS-2249

12/3/2025

DATED

CAROW LAND SURVEYING & ENVIRONMENTAL

615 NORTH LYNNDAL DRIVE

APPLETON, WI 54914

DATE: 12/3/2025

SCALE: 1" = 100'

DRAWN BY: FNZ

A2510.51