

PLAT OF SURVEY


LOT FIFTY-ONE (51) BREAKER RIDGE,
TOWN OF CLAYTON, WINNEBAGO COUNTY, WISCONSIN.

SURVEY FOR
DAVE HORAK
2185 BRAMBLEWOOD COURT
NEENAH, WI 54956


- LEGEND**
- 1" IRON PIPE SET, 18" LONG, WEIGHING 1.130 LBS. PER LIN. FOOT
 - 1" IRON PIPE FOUND
 - △ 1 1/4" REBAR FOUND



BEARINGS ARE REFERENCED
TO BREAKER RIDGE

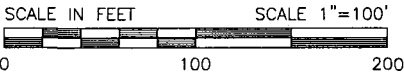

CURVE	RADIUS	DELTA	LENGTH	CHORD BEARING	CHORD
1	63.00'	124°06'13"	136.46'	S 85°26'31.5" E	111.30'

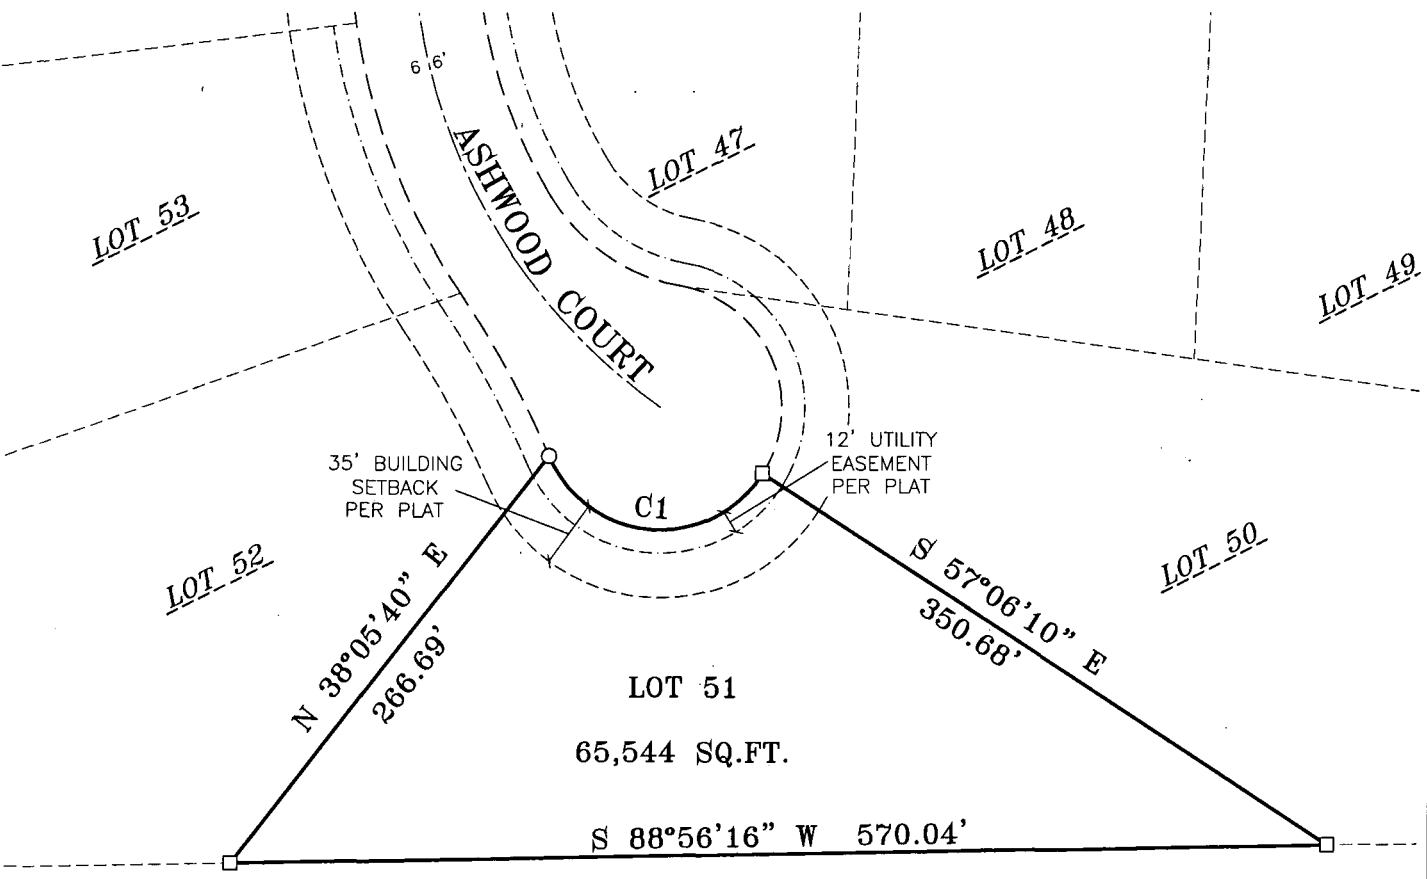

SURVEYOR'S CERTIFICATE
I, GARY A. ZHRINGER, HEREBY CERTIFY THAT I HAVE SURVEYED THIS
PROPERTY AND THIS MAP IS A TRUE REPRESENTATION THEREOF AND
IS, TO THE BEST OF MY KNOWLEDGE AND BELIEF, A TRUE AND
ACCURATE REPRESENTATION THEREOF.

DATED THIS THE 15TH DAY OF NOVEMBER, 2010.

Gary A. Zhringer
GARY A. ZHRINGER WI REG LAND SURVEYOR S-2098



Martenson & Eisele, Inc.

 1377 Midway Road
Menasha, WI 54952
www.martenson-eisele.com
info@martenson-eisele.com
920.731.0381 1.800.236.0381

Planning
Environmental
Surveying
Engineering
Architecture

PROJECT NO. 622-115
FILE 622115pos SHEET 1 OF 1
THIS INSTRUMENT WAS DRAFTED BY: AMS