



"PLAT OF SURVEY"
LOT 16, STRAWBERRY ESTATES, TOWN OF CLAYTON,
WINNEBAGO COUNTY, WISCONSIN

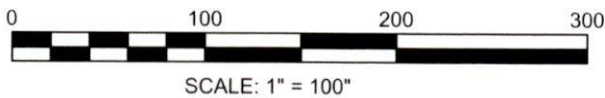

CLIENT: PARCEL ID:
JEFF FOGLE 0061743
774 ELM ST.
NEENAH, WI 54956

NORTH IS REFERENCED TO THOSE
BEARINGS SHOWN ON "STRAWBERRY ESTATES" PLAT
TOWN OF CLAYTON, WINNEBAGO COUNTY, WISCONSIN.

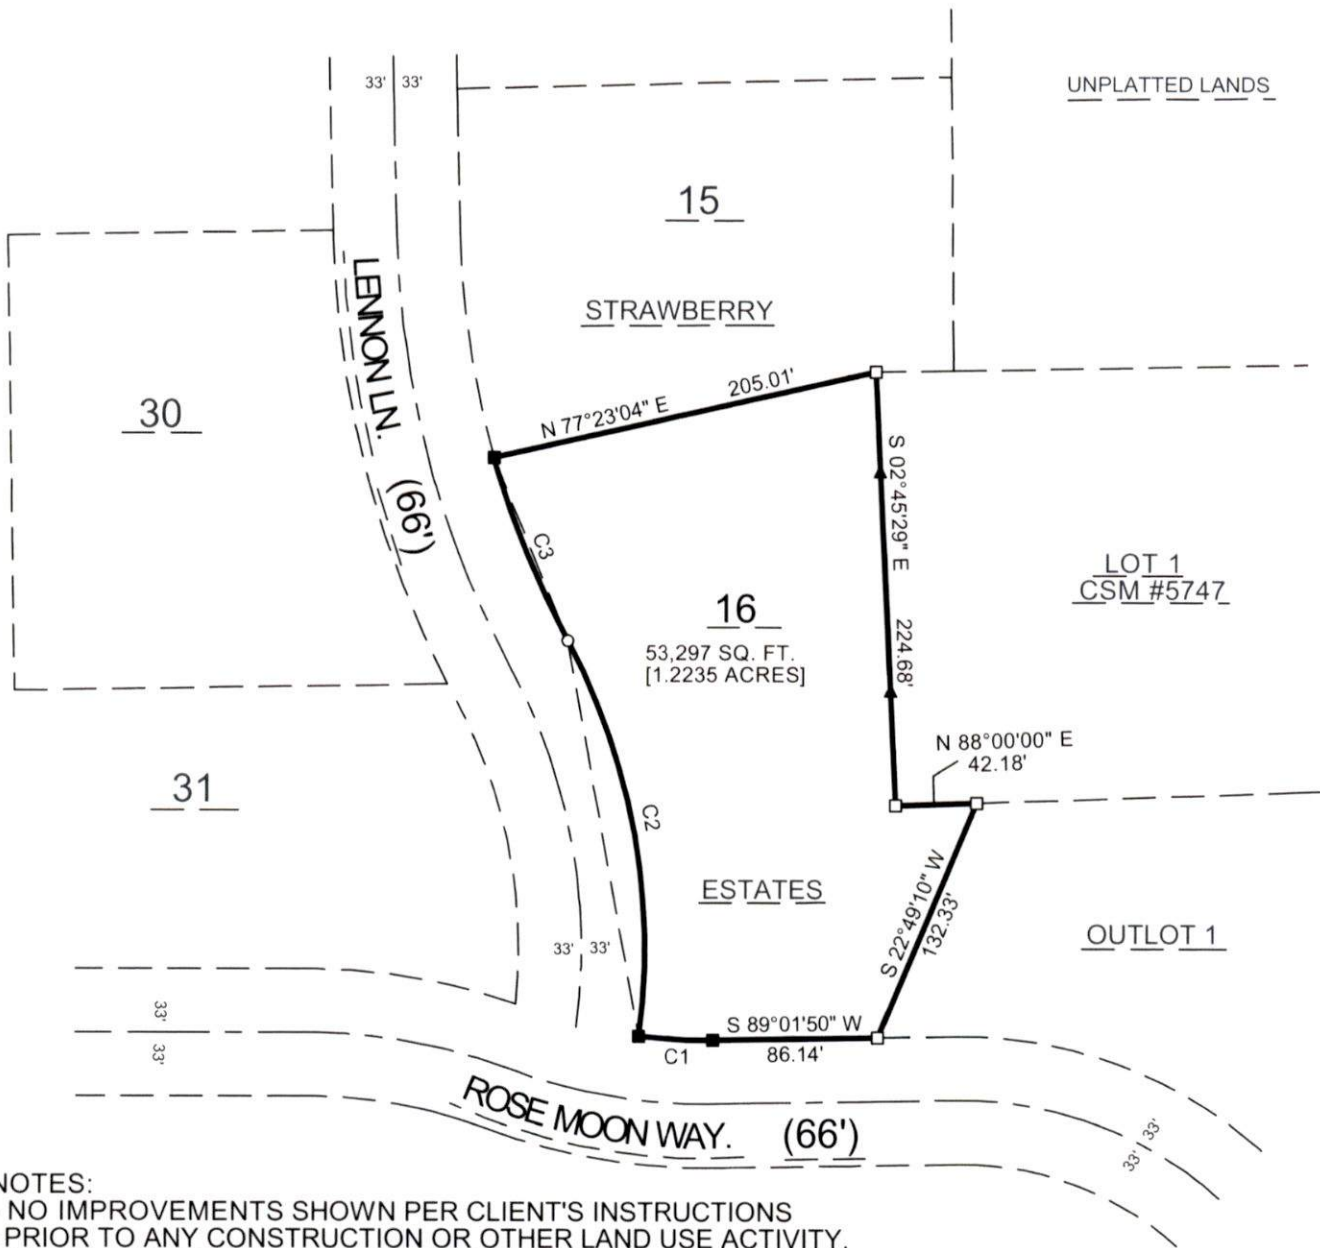

NOTES:
- NO IMPROVEMENTS SHOWN PER CLIENT'S INSTRUCTIONS
- PRIOR TO ANY CONSTRUCTION OR OTHER LAND USE ACTIVITY,
ALL BUILDING SETBACKS AND OTHER LAND USE REQUIREMENTS
SHOULD BE VERIFIED WITH WINNEBAGO COUNTY AND THE TOWN OF CLAYTON
- SURVEY FIELD WORK COMPLETED: 07/02/2024

CURVE TABLE

CURVE	DELTA	RADIUS	ARC	CHORD	CHORD BEARING
C1	8°25'01"	267.00'	39.22'	39.19'	N 86°45'40" W
C2	36°22'17"	333.00'	211.39'	207.86'	N 10°24'21" W
C3	12°36'54"	467.00'	102.82'	102.61'	N 22°17'03" W

LEGEND

- = 1 1/4" X 18" O.D. IRON PIPE SET,
WEIGHING 1.13 LBS PER
LIN. FT. SET WITH CAROW LAND
SURVEYING CAP
- = EXISTING 1 1/4" IRON REBAR
- = EXISTING 1 1/4" O.D. IRON PIPE
- ▲ = WOOD LATH SET



Christopher E. Perreault
CHRISTOPHER E. PERREAULT, PLS-2249

11/06/2024

DATE

CAROW LAND SURVEYING & ENVIRONMENTAL

615 N. LYNNDAL DR.

APPLETON WI, 54914

DATE: 11/6/2024

SCALE: 1" = 100'

DRAWN BY: ARN

A2405.70