


PLAT OF SURVEY

THAT PART OF LOT ONE (1) OF BLOCK THREE (3) OF BASSETT'S 1ST ADDITION TO JONES PLAT OF THE ISLAND AND LOTS ONE (1), TWO (2) AND THREE (3) OF BLOCK TWO (2) IN JONES ADDITION TO THE PLAT OF THE ISLAND, ALL IN THE THIRD WARD, IN THE CITY OF NEENAH, WINNEBAGO COUNTY, WISCONSIN. PER DOCUMENT NO. 1187807

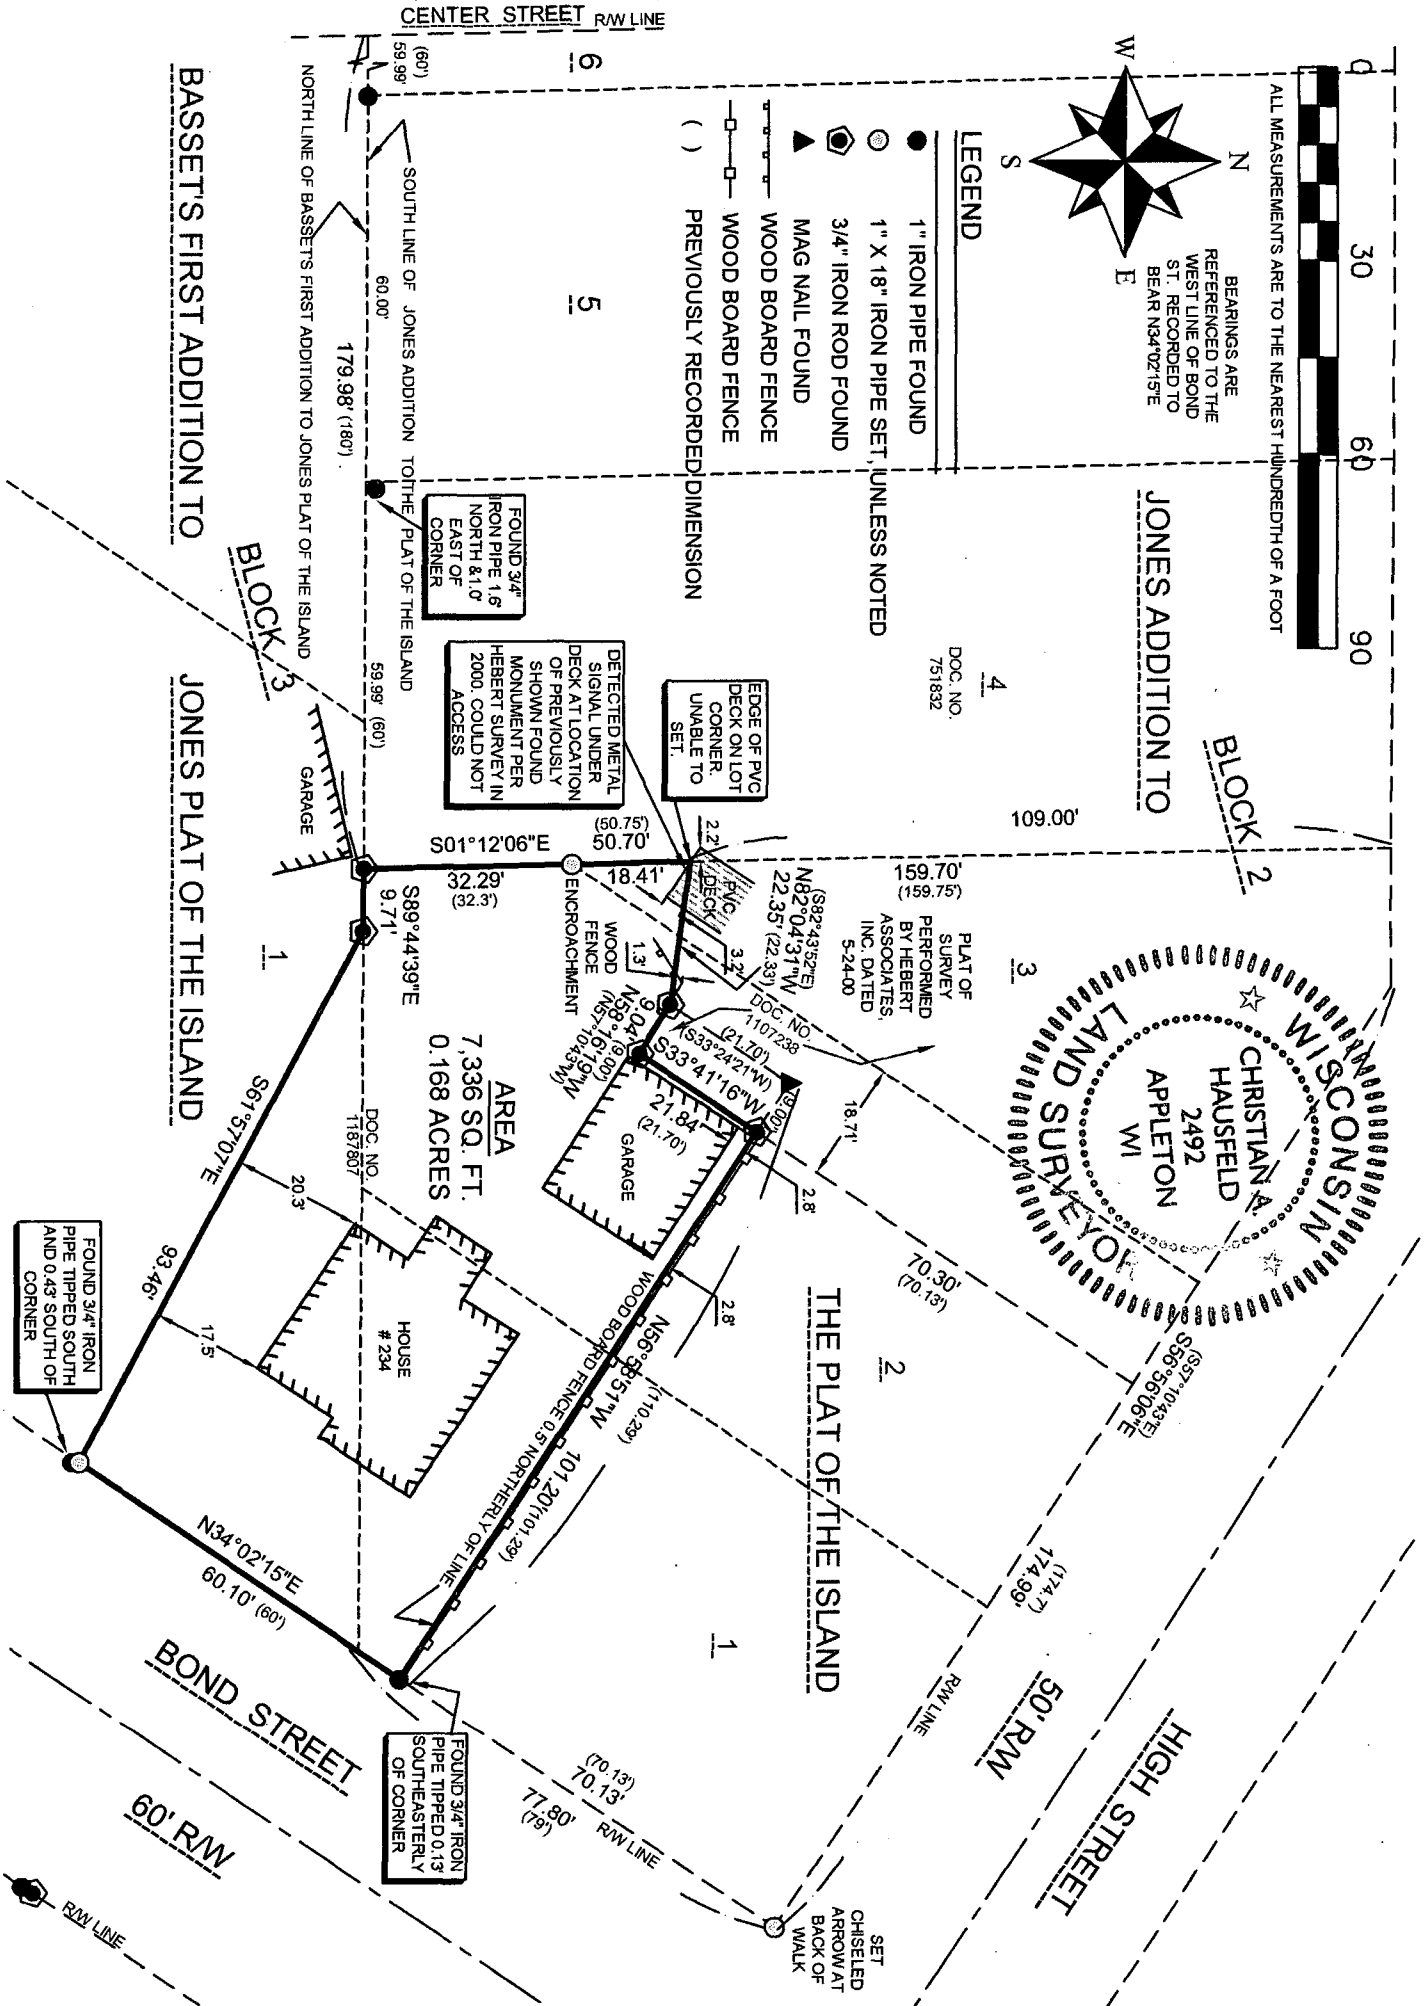

SURVEYOR'S CERTIFICATE:
I, CHRISTIAN A. HAUSFELD, WISCONSIN PROFESSIONAL LAND SURVEYOR, HEREBY CERTIFY THAT I HAVE SURVEYED THE ABOVE DESCRIBED PROPERTY AND THAT THE MAP SHOWN IS A TRUE AND ACCURATE REPRESENTATION THEREOF TO THE BEST OF MY KNOWLEDGE AND BELIEF.

DATED THIS 3rd DAY OF August 2014
Christian A. Hausfeld
WISCONSIN PROFESSIONAL LAND SURVEYOR S-2492
CHRISTIAN A. HAUSFELD



PRECISION LAND SURVEYING, LLC		
1024 W. TAYLOR ST. APPLETON, WI 54914		
(920) 205-4895		
DRAWN BY CAH	DATE 8/3/2014	SURVEY FOR KATE ZULEZER
APPROVED CAH	DATE 8/3/2014	234 BOND STREET NEENAH, WI 54956
SCALE 1" = 30'	SHEET 1 OF 1	PROJECT NO. 8453