


PLAT OF SURVEY

LOT FOURTEEN (14), HIDDEN PARK SOUTH, TOWN OF CLAYTON, WINNEBAGO COUNTY, WISCONSIN.

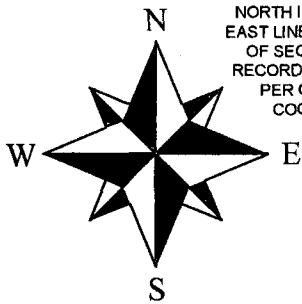


NORTH IS REFERENCED TO THE EAST LINE OF THE NORTHEAST 1/4 OF SECTION 27, T.20N., R.16E. RECORDED TO BEAR S00°51'49"E PER OUTAGAMIE COUNTY COORDINATE SYSTEM.



LEGEND

- 3/4" X 18" IRON ROD SET
- 1" IRON PIPE FOUND
- ( ) PREVIOUSLY RECORDED DIMENSION

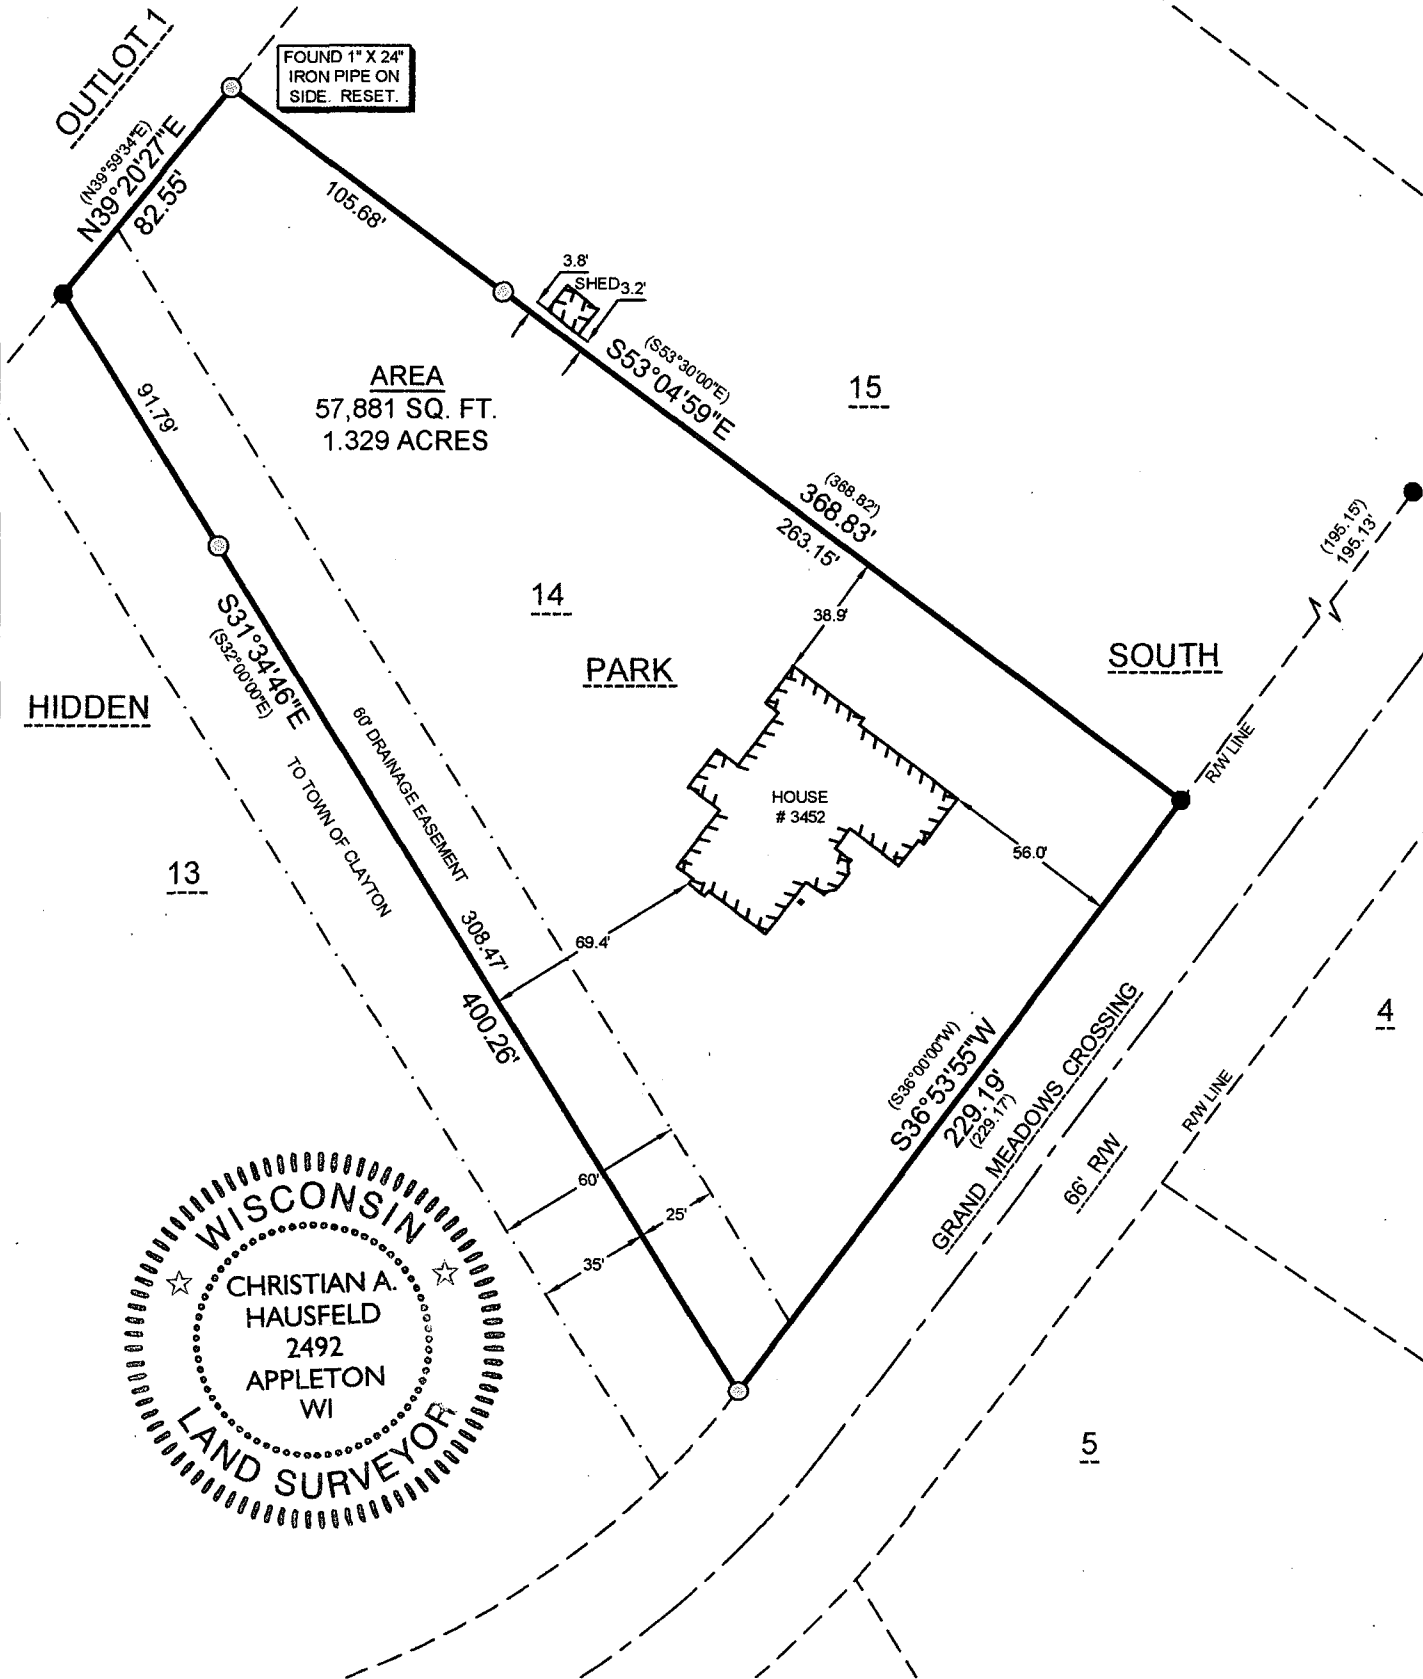

SURVEYOR'S CERTIFICATE:

I, CHRISTIAN A. HAUSFELD, WISCONSIN PROFESSIONAL LAND SURVEYOR, HEREBY CERTIFY THAT I HAVE SURVEYED THE ABOVE DESCRIBED PROPERTY AND THAT THE MAP SHOWN IS A TRUE AND ACCURATE REPRESENTATION THEREOF TO THE BEST OF MY KNOWLEDGE AND BELIEF.

DATED THIS 13th DAY OF August 2014  
*Christian A. Hausfeld*  
WISCONSIN PROFESSIONAL LAND SURVEYOR S-2492  
CHRISTIAN A. HAUSFELD



|                                                                                         |                   |                                                                               |
|-----------------------------------------------------------------------------------------|-------------------|-------------------------------------------------------------------------------|
| PRECISION LAND SURVEYING LLC<br>1024 W. TAYLOR ST. APPLETON, WI 54914<br>(920) 205-4895 |                   |                                                                               |
| DRAWN BY<br>CAH                                                                         | DATE<br>8/13/2014 | SURVEY FOR<br>STEPHEN HART<br>3452 Grand Meadows Crossing<br>NEENAH, WI 54953 |
| APPROVED<br>CAH                                                                         | DATE<br>8/13/2014 |                                                                               |
| SCALE<br>1" = 60'                                                                       | SHEET<br>1 OF 1   | PROJECT NO.<br>8470                                                           |