

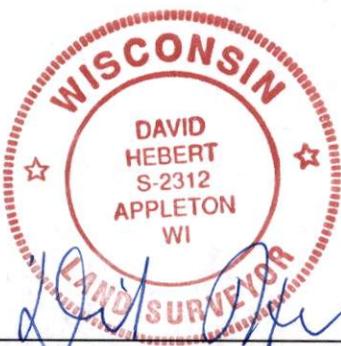


# PLAT OF SURVEY

The South line of Lot 1 of Certified Survey Map 6447 being part of the Northeast  $\frac{1}{4}$  of the Southeast  $\frac{1}{4}$  of Section 29, Township 20 North, Range 16 East, Town of Clayton, Winnebago County, Wisconsin.

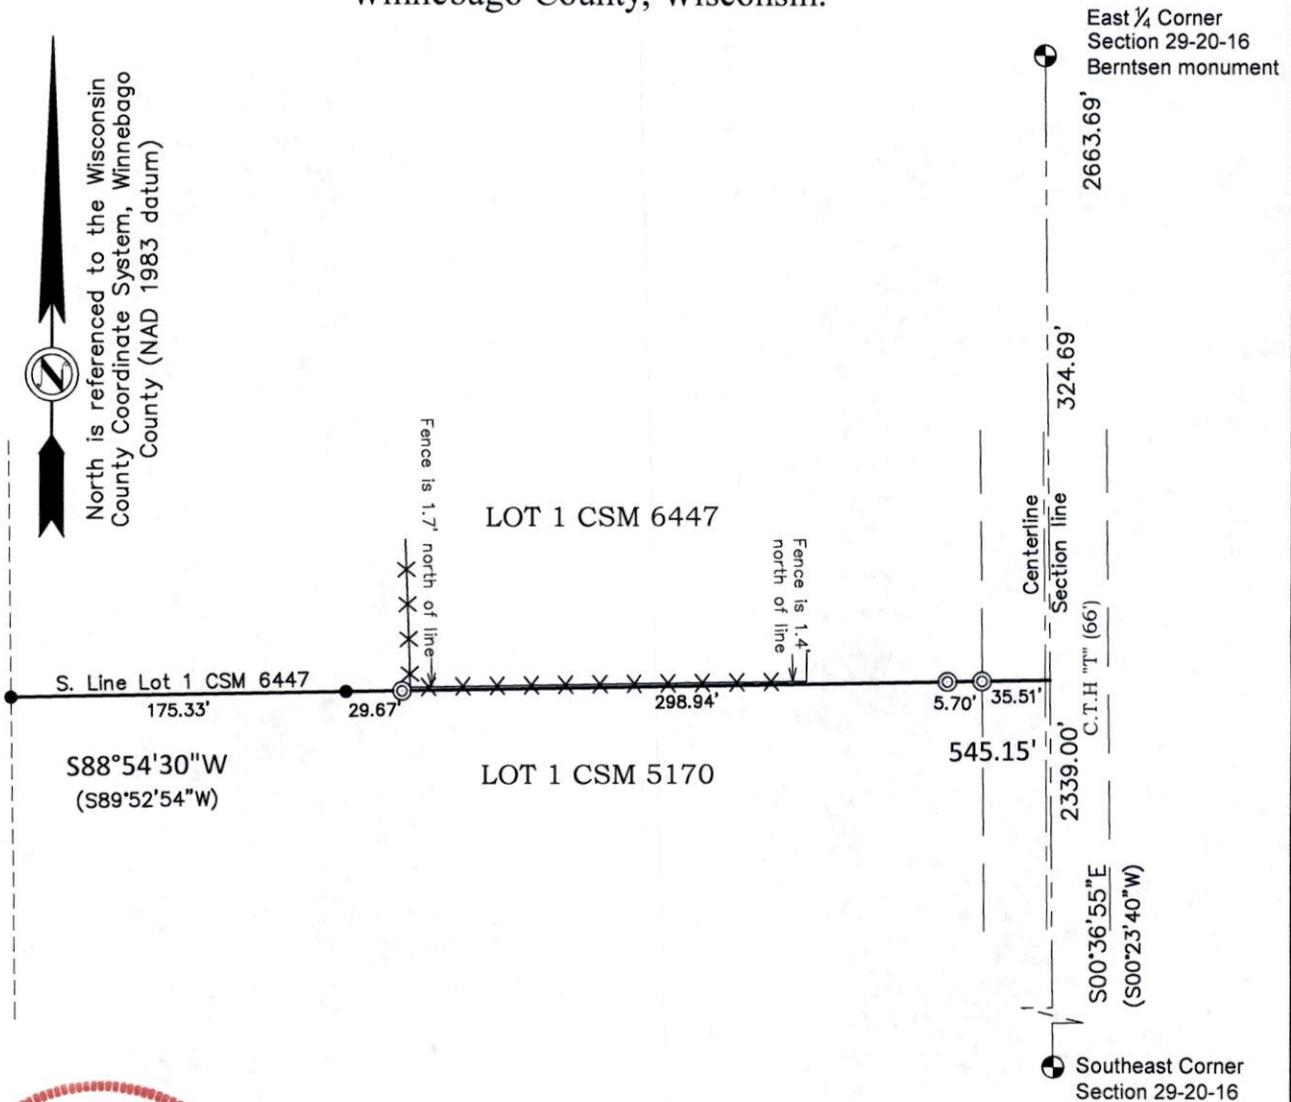

- LEGEND**
- = Government corner
  - = Set  $\frac{3}{4}$ " x 18" iron rebar  
Wt. = 1.502 lbs/lf
  - ⊙ = Found 1" iron pipe (1.315" o.d.)
  - ( ) = Recorded as
  - \*\*\* = Fence line

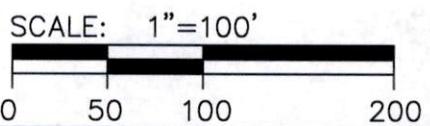

I, David Hebert, Professional Land Surveyor, do hereby certify that this plat of survey complies with Chapter A-E 7 and is correct to the best of my knowledge and belief.

<b>Hebert Associates, Inc.</b> <b>Land Surveying</b> 1110 W. Wisconsin Ave. Appleton, WI 54914 920-734-8373 Fax: 920-734-3968	FOR:	DATE: 01/12/2026
	Wendy Good	DRAFTED BY: A.S./D.H.
	7853 County Road T	SCALE: 1"=100'
	Larsen, WI. 54947	DRAWING NUMBER: 25048A01