
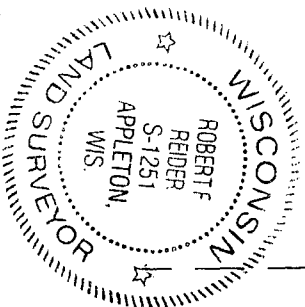


"PLAT OF SURVEY"


LOT 8, "OAK OPENINGS", LOCATED IN SECTION 36, TOWNSHIP 20
TOWN OF CLAYTON, WINNEBAGO COUNTY, WIS
SAID PARCEL CONTAINS 18,000 SQUARE FEET ± [0.4132 ACRES] (

NOTE:
- ALL IMPROVEMENTS ARE NOT SHOWN
- SETBACKS SHOWN ARE BASED ON
WITH LOCAL AUTHORITY TO DETERMINE
SETBACK REQUIREMENTS.

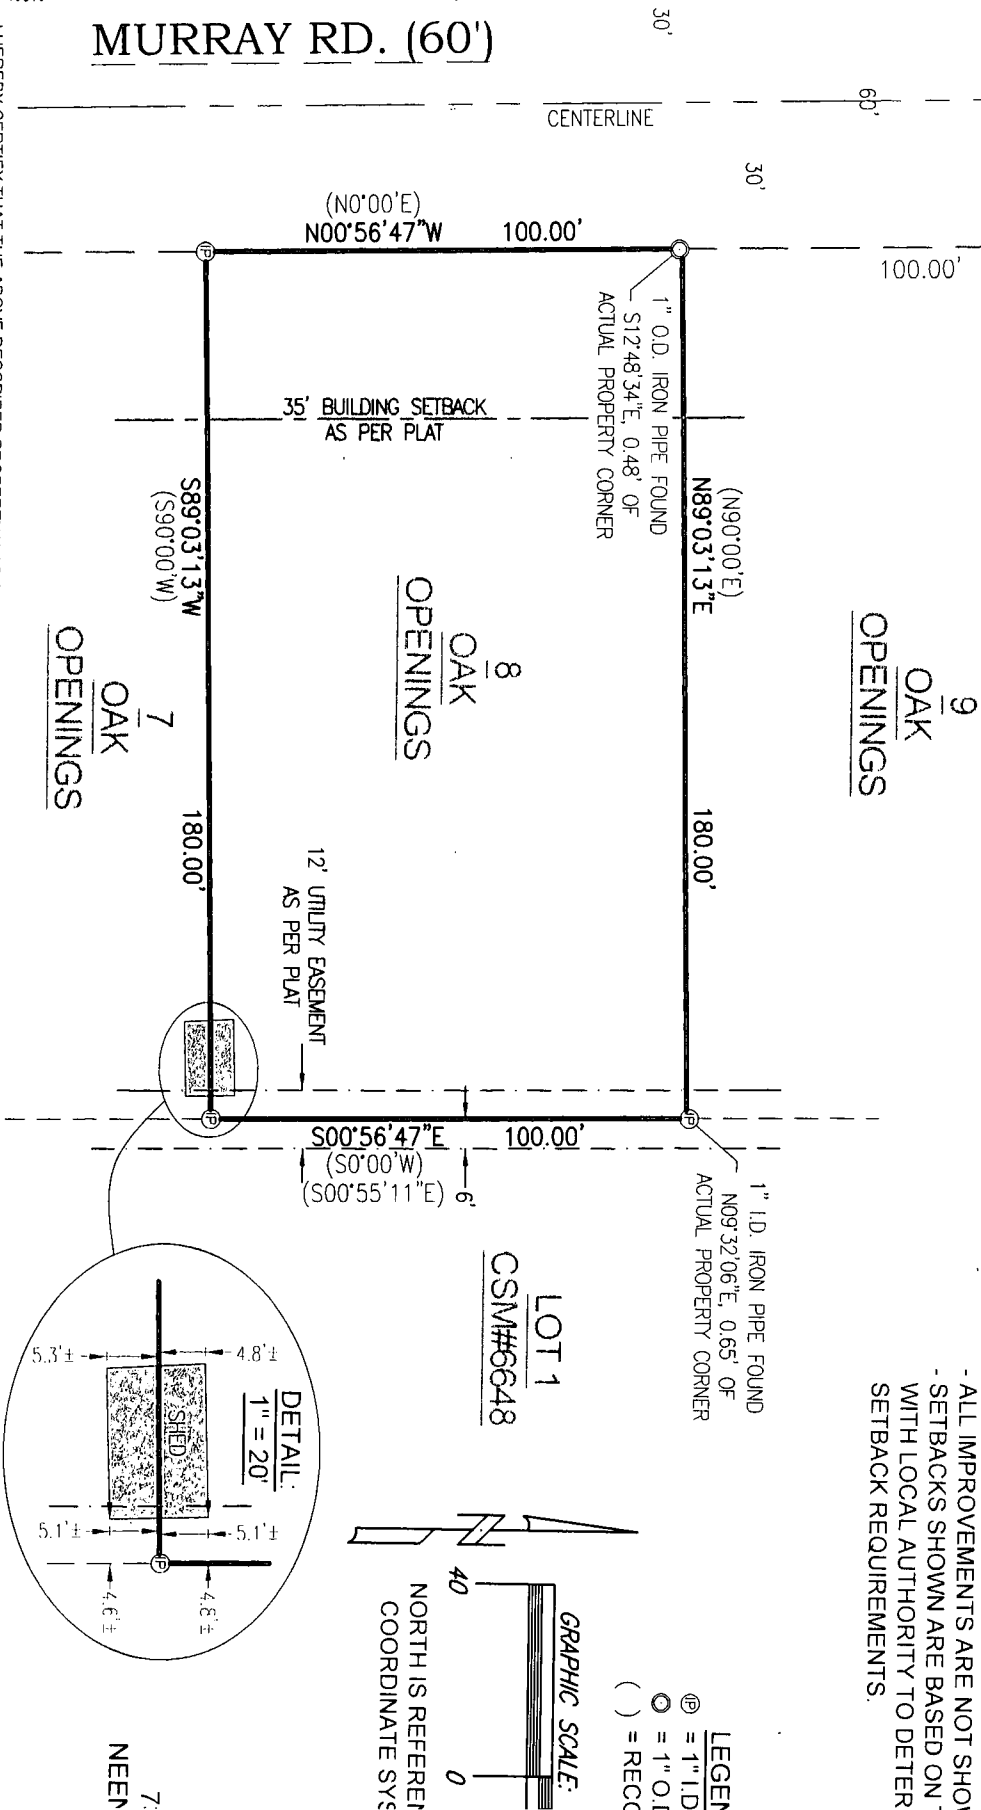

I HEREBY CERTIFY THAT THE ABOVE DESCRIBED PROPERTY WAS SURVEYED AND
MAPPED IN ACCORDANCE WITH AE-7 OF THE WISCONSIN ADMINISTRATIVE CODE
AND IS CORRECT REPRESENTATION OF SAID SURVEY TO THE BEST OF MY
KNOWLEDGE AND BELIEF.

Robert F. Reider
ROBERT F. REIDER, PLS-1251 DATED 10-17-19

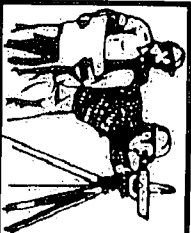

CAROW LAND SURVEYING CC

615 N. LYNNDALE DRIVE, P.O. BOX 1297
APPLETON, WISCONSIN 54912-1297
PHONE: (920)731-4168 FAX: (920)731-5673