
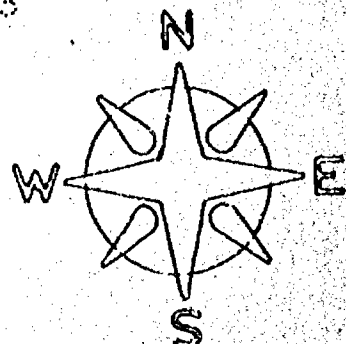


PLAT OF SURVEY

Part of Lot 5 of the TOWN OF MENASHA ASSESSOR'S PLAT NO. 13, being part of the Northwest 1/4 and Northeast 1/4 of the Southwest 1/4 of Section 1, Town 20 North, Range 17 East, Town of Menasha, Winnebago County, Wisconsin

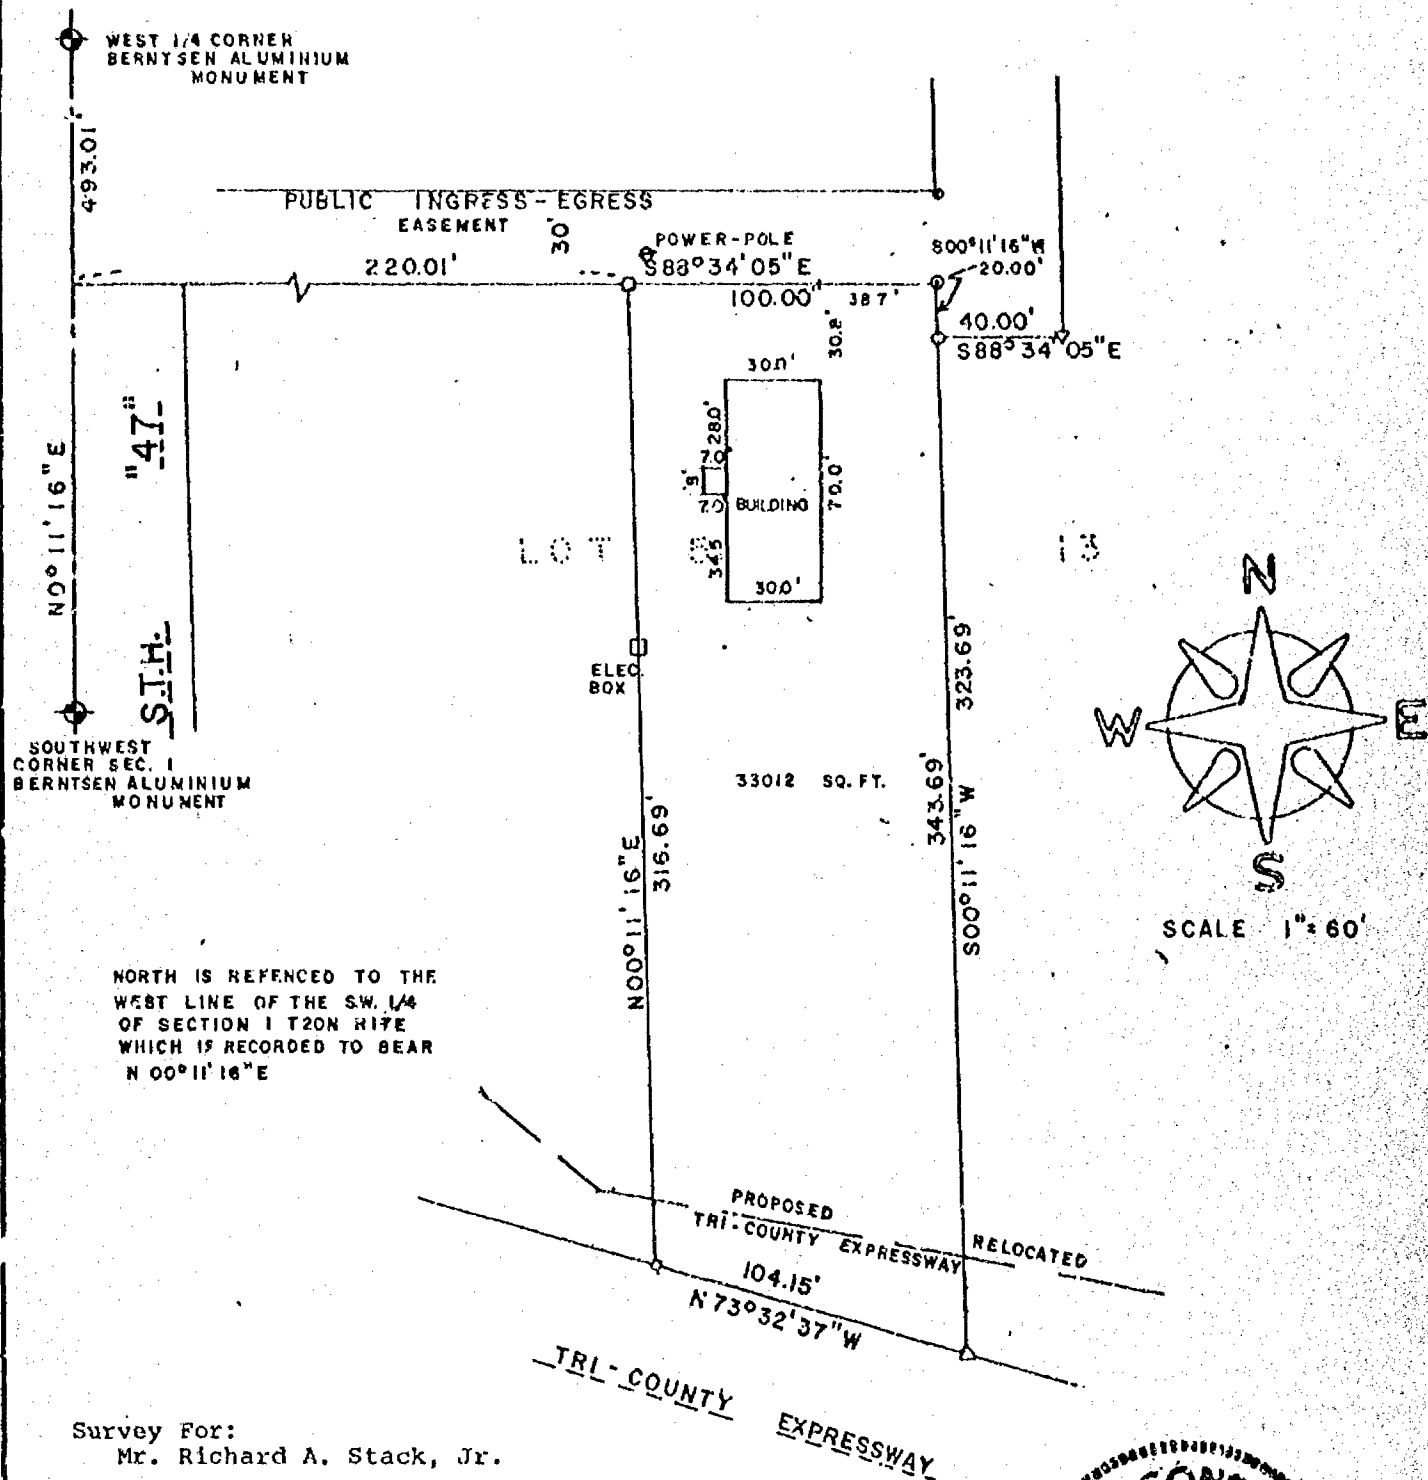

SCALE 1"=60'

Survey For:
Mr. Richard A. Stack, Jr.

LEGEND

- 3/4" STEEL REBAR SET
- 1-1/4" STEEL REBAR SET
- ◆ SECTION MONUMENT
- ✦ P.R. NAIL
- 1" IRON PIPE FOUND
- 2" IRON PIPE FOUND
- 1" IRON PIPE SET
- ▽ 1-1/4" REBAR FOUND
- FENCE
- ✕ CHISELED "X"
- ▽ RAIL ROAD SPIKE
- (1) RECORDED AS

SURVEYOR'S CERTIFICATE

I, hereby certify that I have surveyed the property as shown and described, according to official records and that the plat above drawn is an accurate and correct representation of said survey, to the best of my knowledge and belief.

Oct. 15, 1986 DATE
Charles F. Coopman REGISTERED LAND SURVEYOR



Martenson & Eisele, Inc.

CONSULTING ENGINEERING & LAND SURVEYING
1919 AMERICAN COURT
NEENAH WIS. 54956
PHONE - 731-0381

FIELD BOOK _____ PROJECT NO. 269-136
PAGE _____

THIS INSTRUMENT WAS DRAFTED BY: GAZ



Martenson & Eisele, Inc.

- Civil Engineering
- Municipal Engineering
- Construction Supervision
- Construction Inspection
- Consulting Engineering
- Land Subdividing
- Land Planning
- Property Surveys
- Topographical Surveys
- Certified Soil Testing

1919 American Court
Neenah, Wisconsin 54958
Telephone 414-731-0381

Stanley C. Martenson, P.E.
David O. Eisele, P.L.S.

• • • • •
Dan A. Bloedorn
Charles F. Coopman, P.L.S.
John H. Daval, E.I.T.

DESCRIPTION FOR MR. RICHARD A. STACK, JR.

Part of Lot 5 of the TOWN OF MENASHA ASSESSOR'S PLAT NO. 13, being part of the Northwest 1/4 and Northeast 1/4 of the Southwest 1/4 of Section 1, Town 20 North, Range 17 East, Town of Menasha, Winnebago County, Wisconsin, more fully described as follows: Beginning at the Northeast corner of said Lot 5; thence South 00 degrees 11 minutes 16 seconds West, 343.69 feet; thence North 73 degrees 32 minutes 37 seconds West, 104.15 feet; thence North 00 degrees 11 minutes 16 seconds East, 316.69 feet; thence South 88 degrees 34 minutes 05 seconds East, 100.00 feet to the point of beginning, subject to all easements and restrictions of record.

CFC
10/15/85
269-136