


PLAT OF SURVEY

S1
T20
R17


DESCRIPTION: ALL OF LOT TWO (2), TOWN OF MENASHA ASSESSOR'S PLAT NUMBER 12, TOWN OF MENASHA, WINNEBAGO COUNTY, WISCONSIN.

NORTH IS REFERENCED TO THOSE BEARINGS SHOWN ON THE RECORDED PLAT OF THE TOWN OF MENASHA ASSESSOR'S PLAT NUMBER 12, TOWN OF MENASHA, WINNEBAGO COUNTY, WISCONSIN.

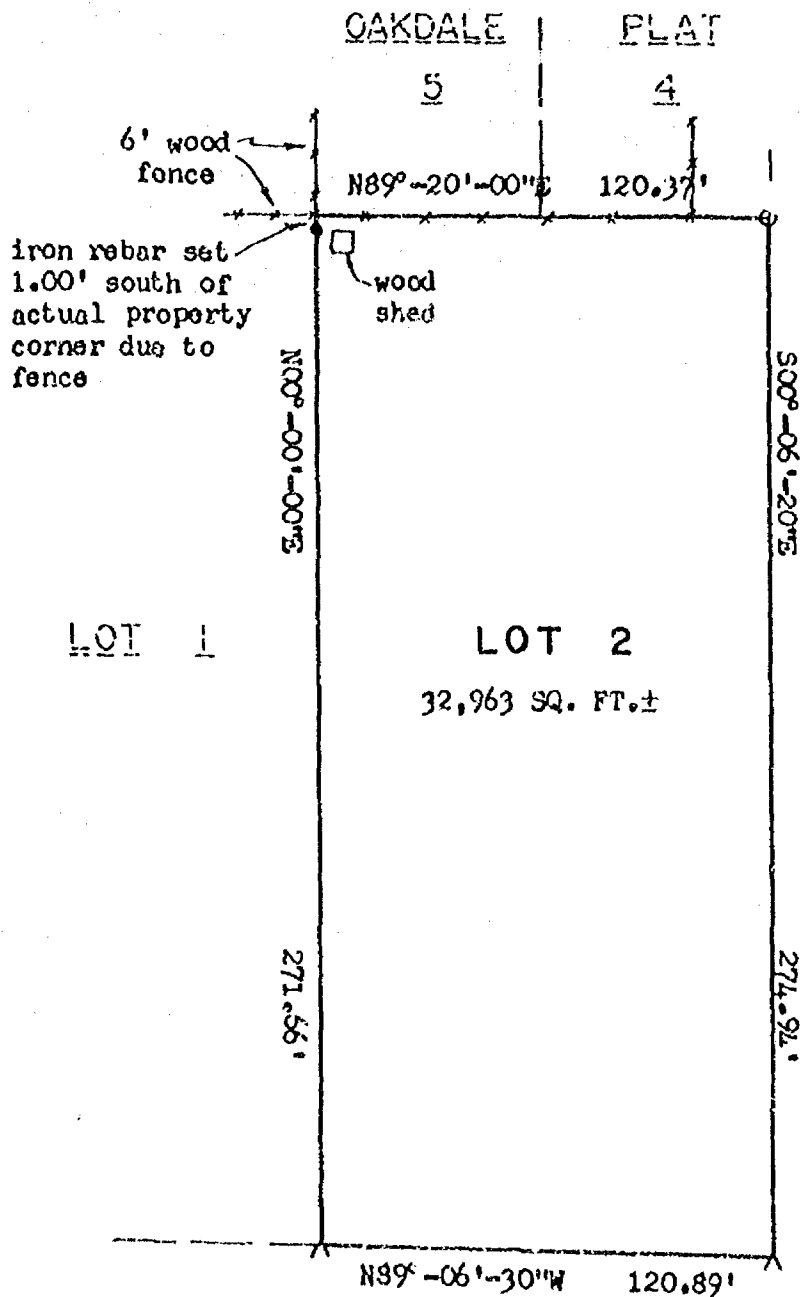

LEGEND:

- = 3/4" x 24" SOLID ROUND IRON REBAR SET, WEIGHING 1.502 LBS. PER LIN. FT.
- ^ = CHISEL ARROW SET
- = 1 1/4" IRON REBAR FOUND

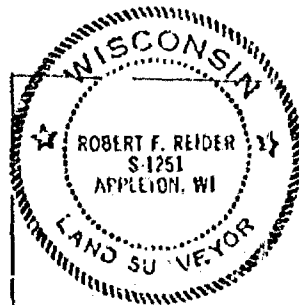

I HEREBY CERTIFY THAT I HAVE SURVEYED THE ABOVE DESCRIBED PROPERTY AS SHOWN ACCORDING TO THE OFFICIAL RECORDS AND THAT THIS PLAT OF SURVEY IS A CORRECT REPRESENTATION OF SAID SURVEY

CLIENT:

KEN BIECK
5205 N. IRONWOOD ROAD
GLENDALE, WISCONSIN 53217

Robert F. Reider 3-13-97
ROBERT F. REIDER, RLS 1251 DATED



CAROW LAND SURVEYING CO., INC.

1837 W. WISCONSIN AVE., P.O. BOX 1297
APPLETON, WISCONSIN 54912-1297
PHONE 414-731-4168 FAX 731-5673

SCALE 1"=50'
DRAWN BY
G.C.H.S. D.G.V.
PROJECT NO.
A957-97