


1 20 17 2

LEGEND

- - 1" x 30" IRON PIPES SET
- - EXISTING IRON PIPE

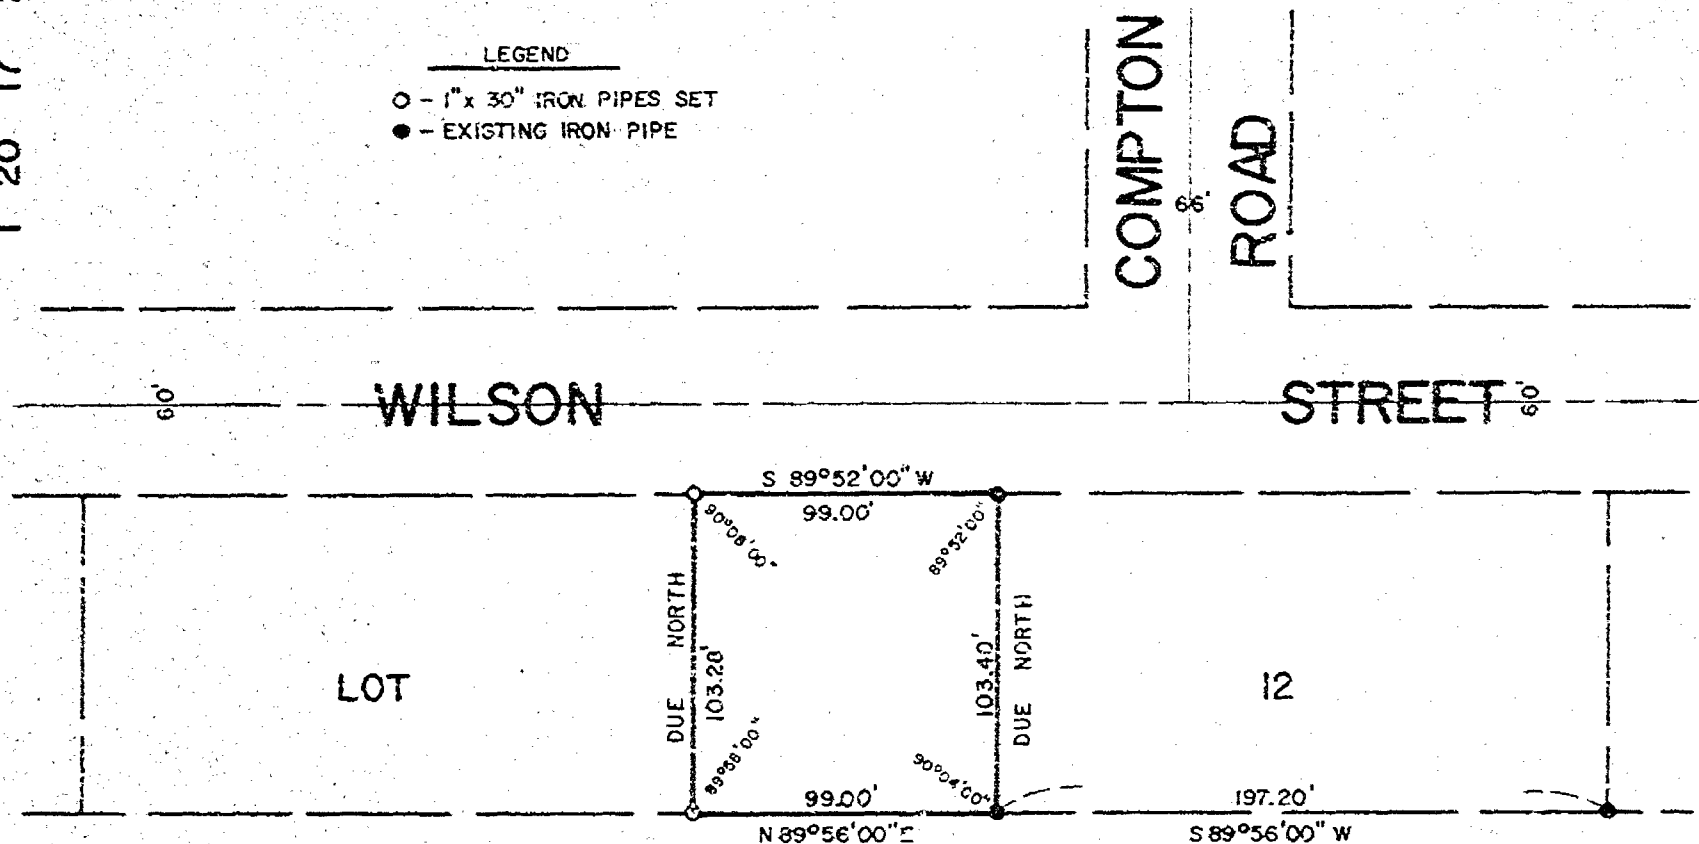


CERTIFICATE OF SURVEY

I, DAVID D. EISELE, HEREBY CERTIFY THAT THIS PROPERTY WAS SURVEYED UNDER MY SUPERVISION, ACCORDING TO THE OFFICIAL RECORDS AND THAT THIS IS A TRUE AND CORRECT REPRESENTATION THEREOF.

OCT 13, 1975
DATE

David D. Eisele
DAVID D. EISELE S-974
REGISTERED WISCONSIN LAND SURVEYOR

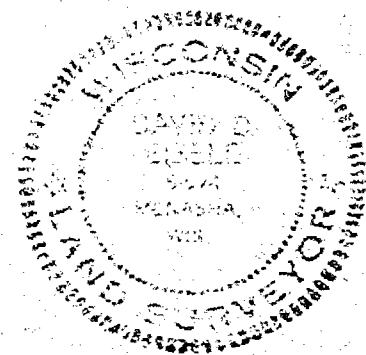

SURVEY FOR JOHN RAETHER
PART OF LOT 12 OF ASSESSOR'S PLAT NO. 1 LOCATED IN
THE NE 1/4 OF NE 1/4 OF SEC. 1, T20N, R17E, TOWN OF
MENASHA, WINNEBAGO COUNTY, WISCONSIN

DRAWN: M.E.K.
CHECKED: D.D.E.
DATE
OCT. 1975
SCALE: 1" = 60'

FILE