


PLAT OF SURVEY

DESCRIPTION: BEING LANDS DESCRIBED IN DOCUMENT NO. 634957, WINNEBAGO COUNTY, WISCONSIN.
PART OF THE NW 1/4 OF THE NW 1/4 OF SECTION 1, T20N, R17E, TOWN OF MENASHA.
BEING PART OF LOT 16, TOWN OF ASSESSOR'S PLAT NO. 1.

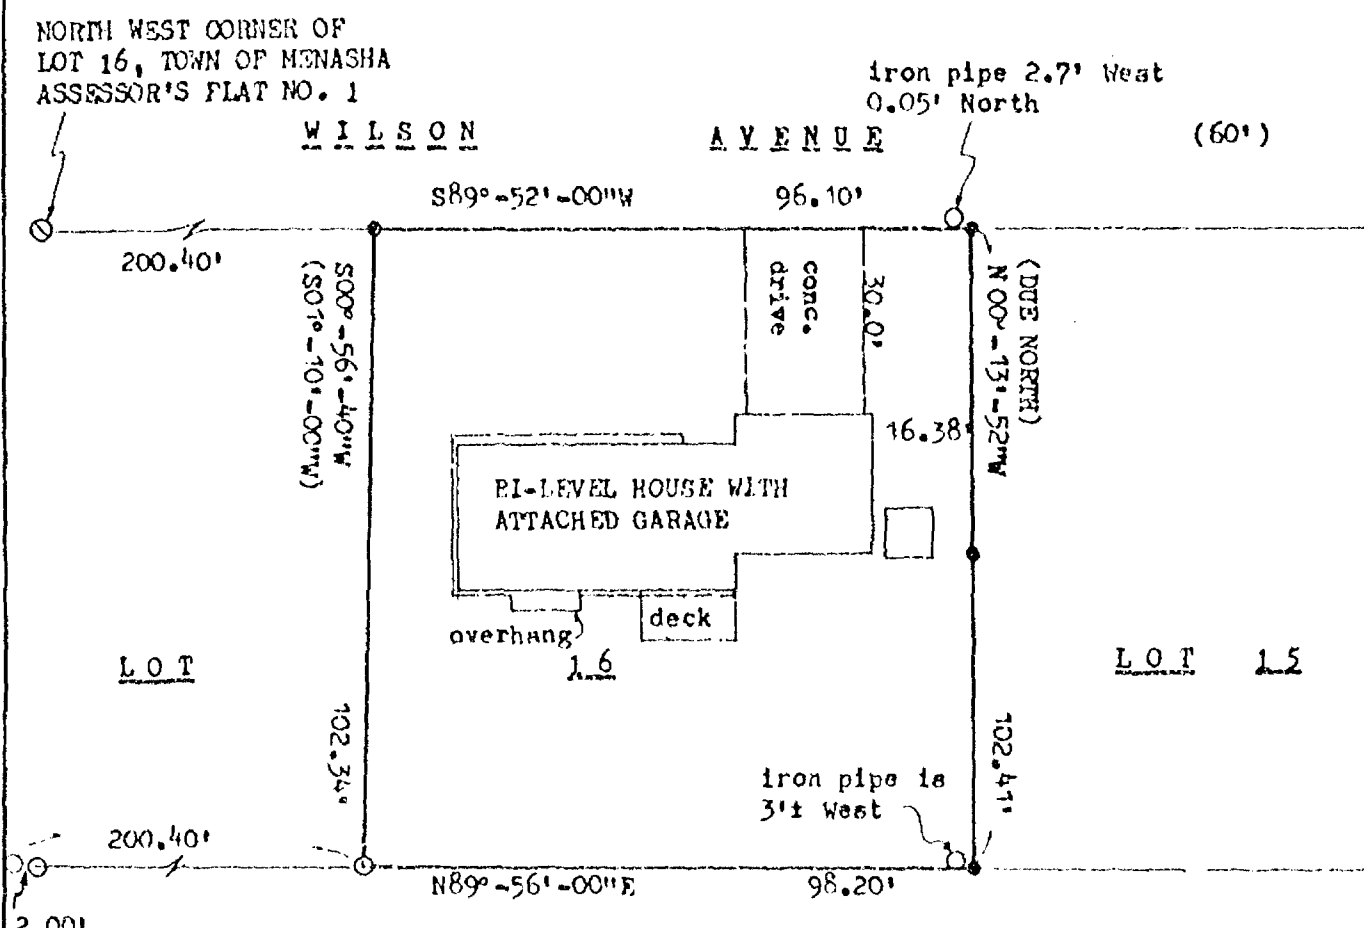

LEGEND

- = 3/4" x 24" SOLID ROUND IRON REBAR SET
- ⊙ = 1/2" SOLID ROUND IRON REBAR FOUND
- = 1" IRON PIPE FOUND
- () = RECORDED BEARING



I HEREBY CERTIFY THAT I HAVE SURVEYED THE ABOVE DESCRIBED PROPERTY AS SHOWN
ACCORDING TO THE OFFICIAL RECORDS AND THAT THIS PLAT OF SURVEY IS A CORRECT
REPRESENTATION OF SAID SURVEY

CLIENT: MIKE SMOLCICH
223 W. WILSON AVE.
APPLETON, WI 54915

Robert F. Reider 5-14-91



CAROW LAND SURVEYING CO., INC.

1837 W. WISCONSIN AVE., P.O. BOX 1297
APPLETON, WISCONSIN 54912-1297
PHONE 414-731-4168 FAX 731-5673

SCALE 1" = 30'

DRAWN BY
kv-dv KJV

PROJECT NO.
A 914.63