

PLAT OF SURVEY

FOR: Art Schmidt
425 S. Washington Street
Combined Locks, WI 54113

PROPERTY DESCRIPTION:

Lot 17, OAKWOOD HEIGHTS, City of Appleton,
Winnebago County, Wisconsin.


CURVE DATA

RAD=130.00'
DELTA=23°02'28"
CHORD=51.92'
CH. BEAR=S77°11'49"E


Bearings are referenced
to OAKWOOD HEIGHTS Subd.

LEGEND

- = 1"X24" IRON PIPE SET
- = 1" EXISTING IRON PIPE
- = 2" EXISTING IRON PIPE

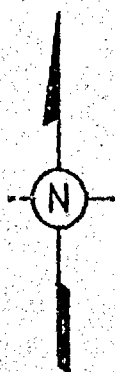

SCALE: 1" = 30'

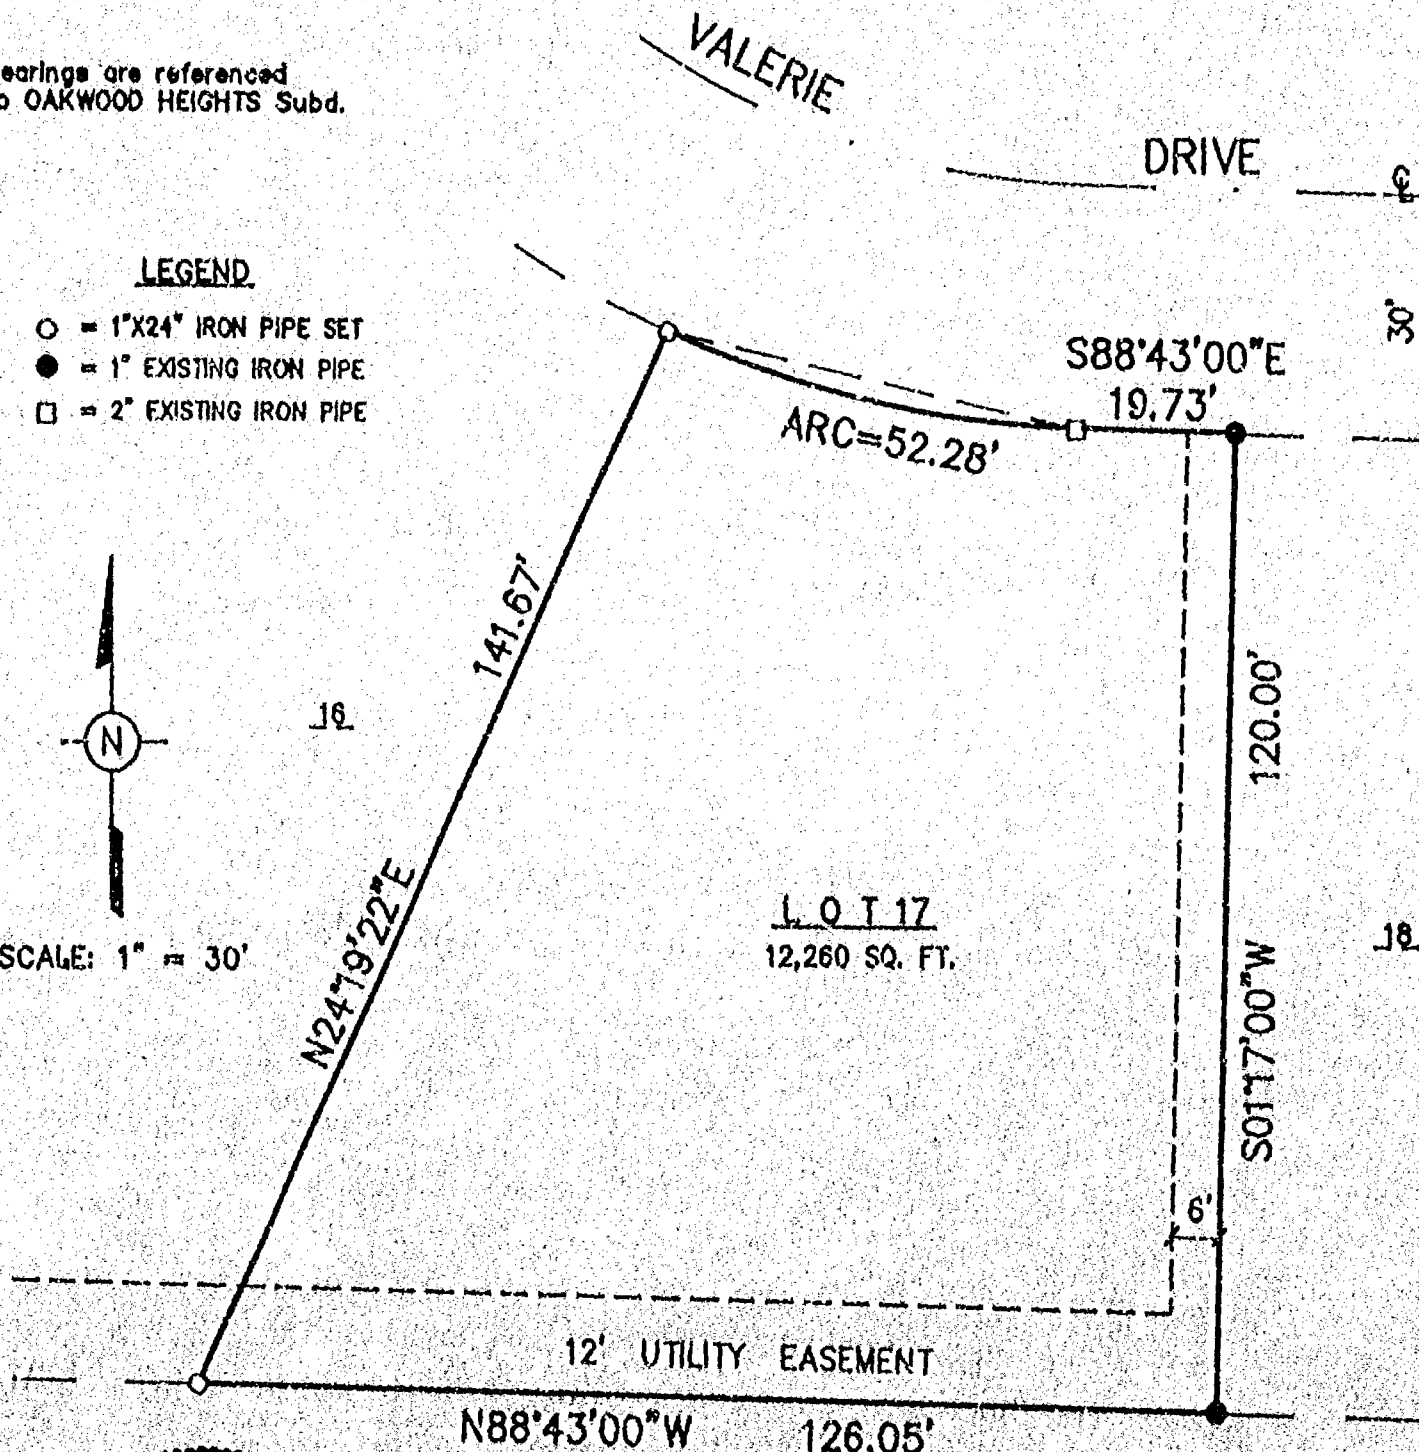

STATE OF WISCONSIN
COUNTY OF OUTAGAMIE

I do hereby certify that I have surveyed the property de-
scribed above according to official records, and that the
plat above drawn is a correct representation of said survey.

Appleton, Wis., August 24, 1995

Robert J. Harris
REGISTERED LAND SURVEYOR

HARRIS AND ASSOCIATES, INC.

APPLETON, WISCONSIN

DWG. AS- 6107