
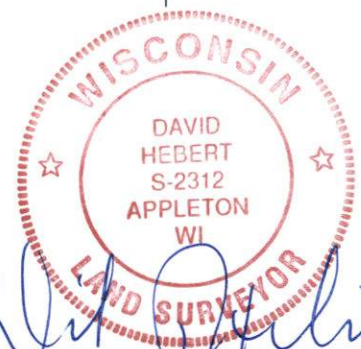


Plat of Survey

All of Lot 4, Block 5, Lynch Plat, Village of Fox Crossing, Winnebago County, Wisconsin

North is referenced to the Wisconsin
County Coordinate System, Winnebago
County (NAD 1983 datum)

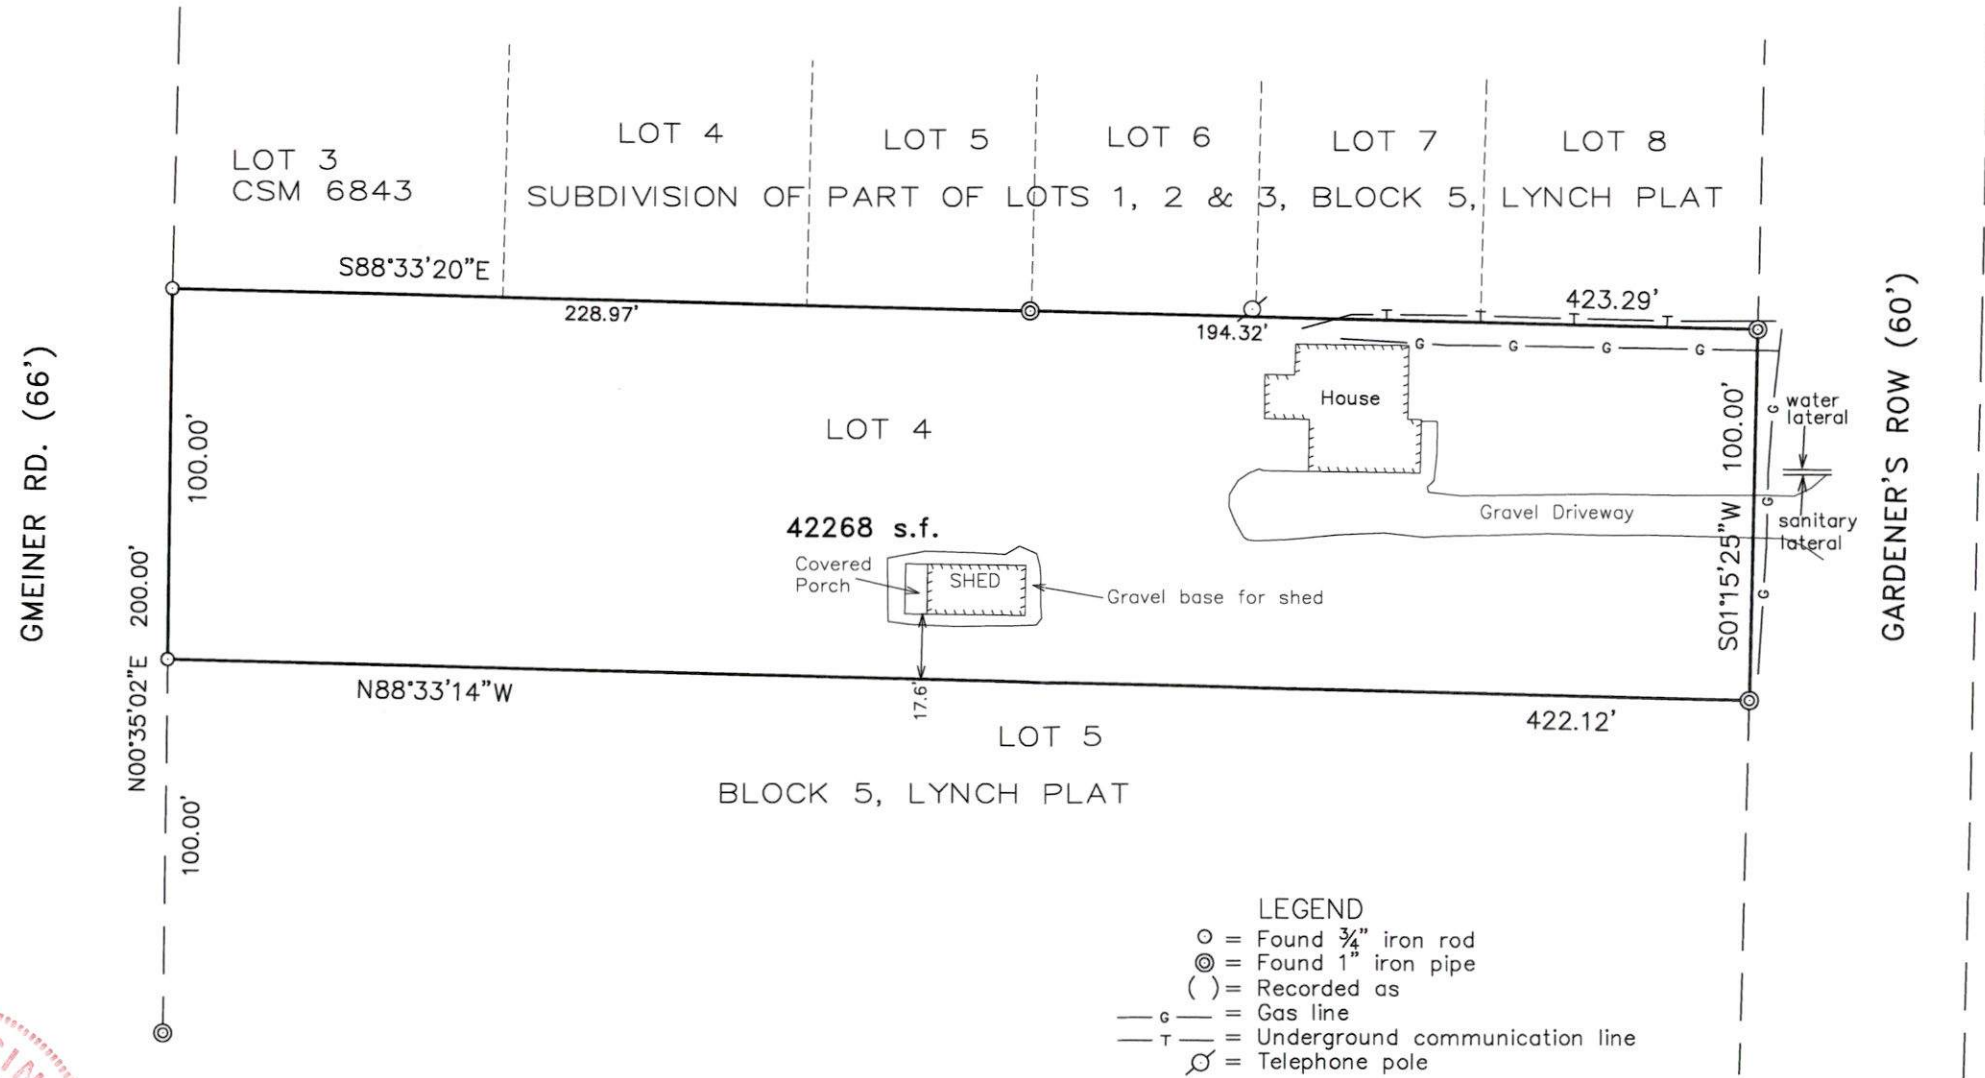

I, David Hebert, PLS, do hereby certify that this plat of
survey complies with Chapter A-E7 and is correct to the
best of my knowledge and belief.

SCALE: 1"=50'

0 25 50 100

For:
David Spaude
286 Gardener's Row
Appleton, WI 54915

Hebert Associates, Inc.
Land Surveying
1110 W. Wisconsin Ave.
Appleton, WI 54914
920-734-8373
Fax: 920-734-3968

DATE: 1-4-24
DRAWN BY: R.M.
SCALE: 1"=50'
SHEET #: 1 of 1
DRAWING NUMBER:
20030B02