
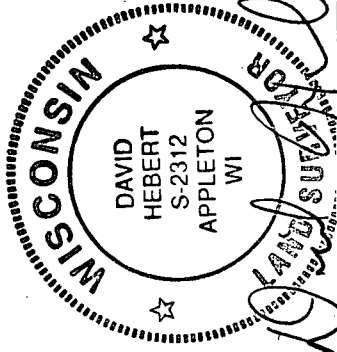


Plat of Survey


All of Lot 4, Block 5, Lynch Plat, Village of Fox Crossing, Winnebago County, Wisconsin

North is referenced to the Wisconsin
County Coordinate System, Winnebago
County (NAD 1983/91 datum)

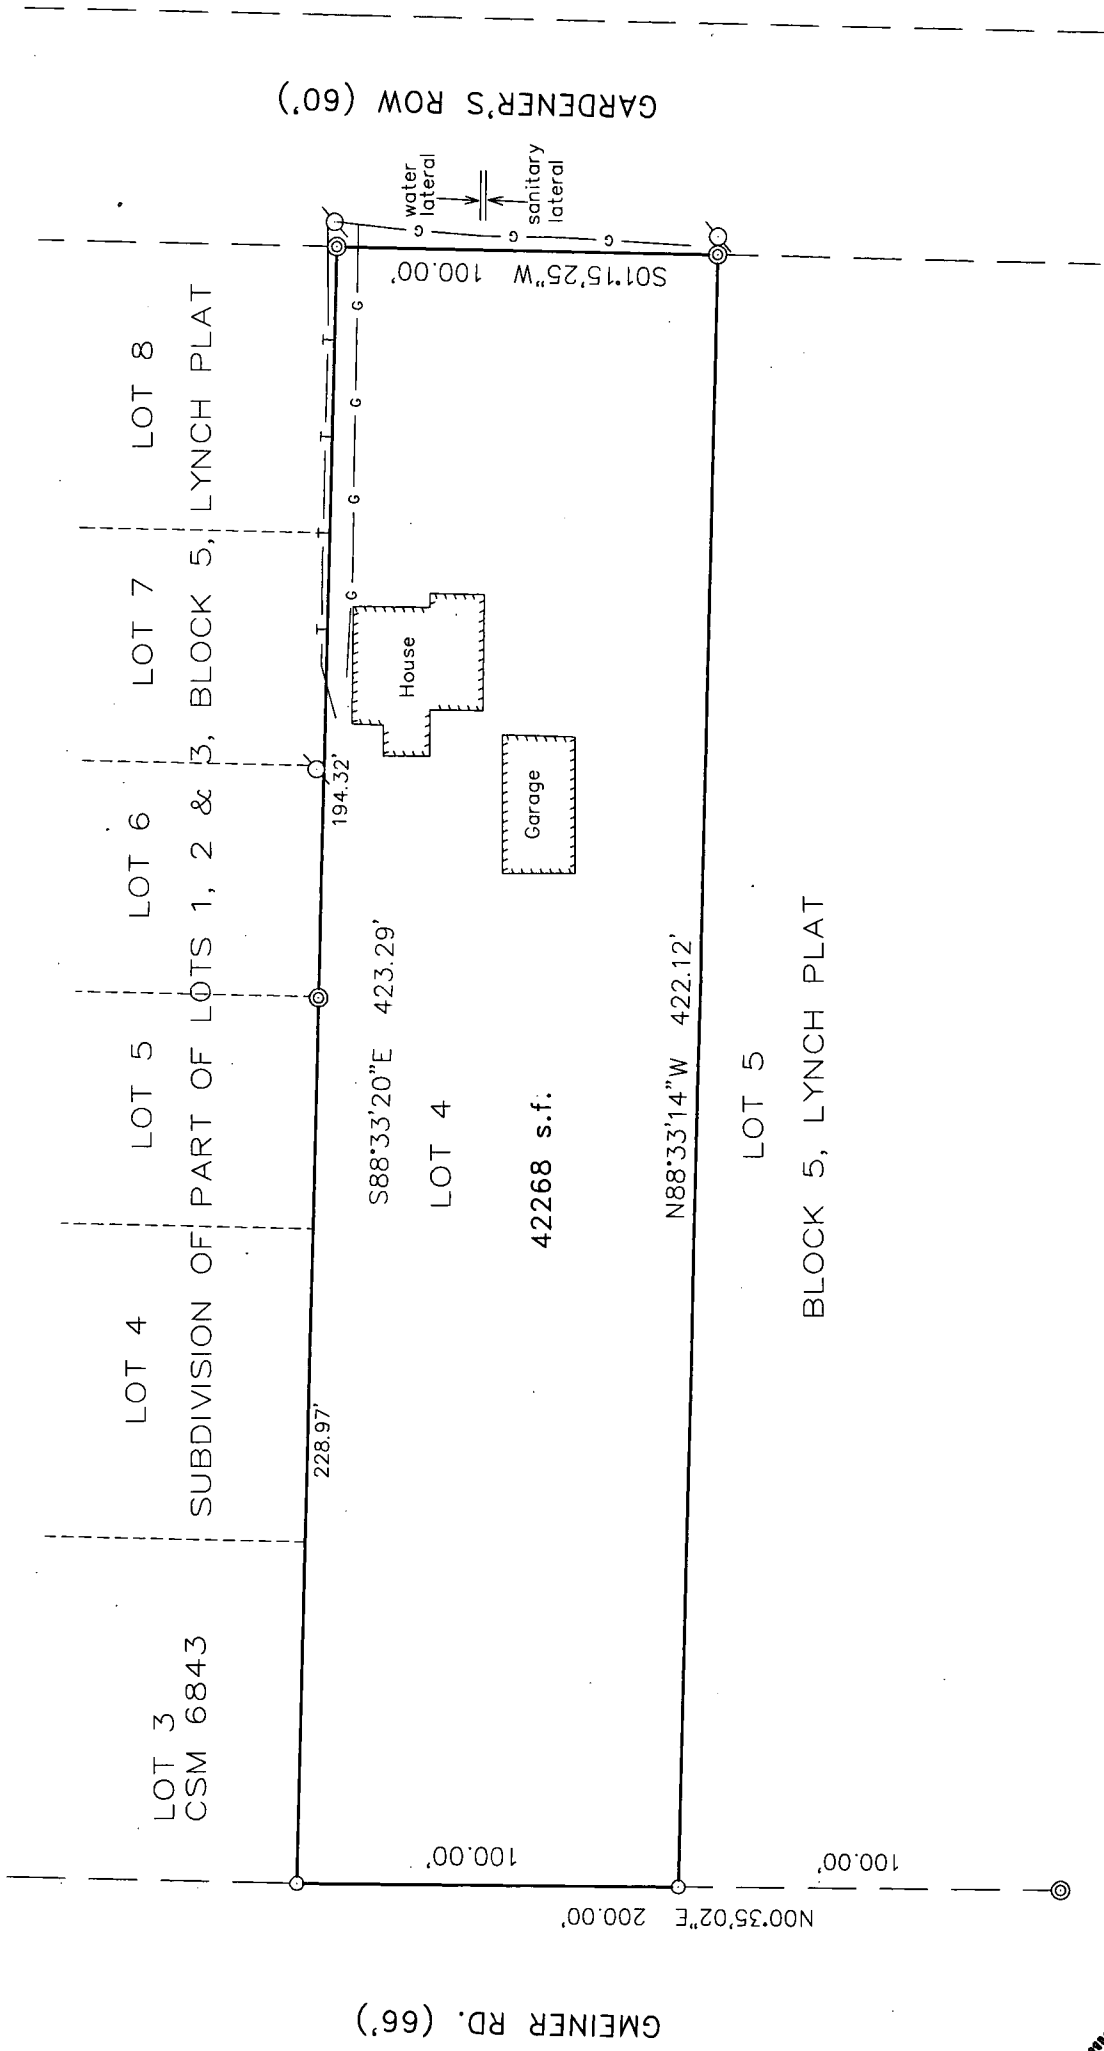

I, David Hebert, PLS, do hereby certify that this plat of
survey complies with Chapter A-E7 and is correct to the
best of my knowledge and belief.

- LEGEND
- = Found $\frac{3}{4}$ " iron rod
 - ⊙ = Found 1" iron pipe
 - () = Recorded as
 - G — = Gas line
 - T — = Underground communication line
 - ⊘ = Telephone pole

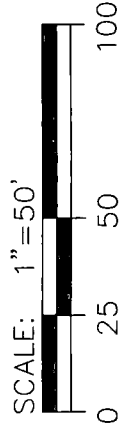

For:
David Spade
286 Gardener's Row
Appleton, WI 54915

920-734-8373
Fax: 920-734-3968

Hebert
Land Surveying
Associates, Inc.



1110 W. Wisconsin Ave.
Appleton, WI 54914

DATE: 6-1-20

DRAWN BY: R.M.

SCALE: 1"=50'

SHEET #: 1 of 1

DRAWING NUMBER:

20030B01