


1-20-17

PLAT OF SURVEY

OF
THE EAST 75 FEET OF THE WEST 330 FEET OF LOT 11, BLOCK 5, LYNCH PLAT, TOWN OF MENASHA,
WINNEBAGO COUNTY, WISCONSIN.


AND
THE EAST 75 FEET OF THE WEST 330 FEET OF LOT 12, BLOCK 5, LYNCH PLAT, TOWN OF MENASHA,
WINNEBAGO COUNTY, WISCONSIN, EXCEPTING THEREFROM THE SOUTH 25 FEET THEREOF HERETOFORE
CONVEYED TO THE
TOWN OF MENASHA, FOR ROAD PURPOSES.

PER DOCUMENT NO. 1314347

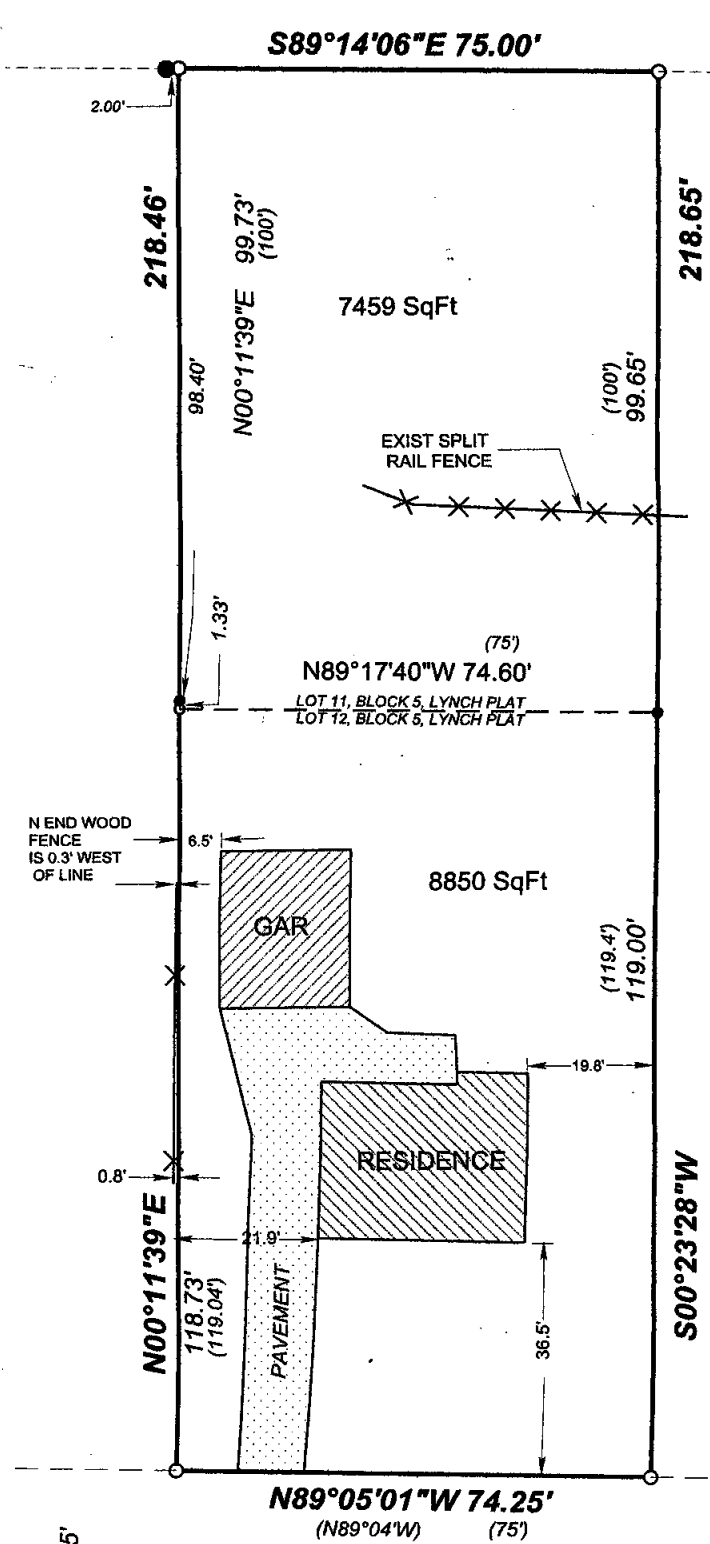

PREPARED FOR:
ELIZABETH TANCK
1018 RED OAK LANE
APPLETON, WI 54915

PREPARED BY:
SCHULER & ASSOCIATES, INC.
2711 N MASON ST., SUITE F
APPLETON, WI 54914

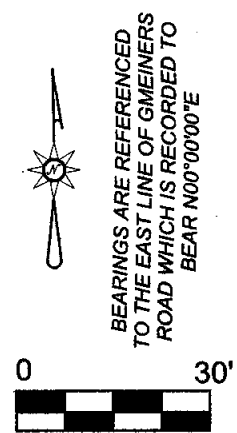

LEGEND

- 1-1/2" DIA. IRON PIPE FOUND.
- 1" DIA. IRON PIPE FOUND.
- 1" DIA. IRON PIPE SET WEIGHING 1.13 LBS./LINEAL FOOT SET.

I, MICHAEL J. FRANK, WISCONSIN REGISTERED LAND SURVEYOR, HERBY CERTIFY THAT I HAVE SURVEYED THE ABOVE DESCRIBED PROPERTY AND THAT THE MAP SHOWN IS A TRUE AND ACCURATE REPRESENTATION THEREOF TO THE BEST OF MY KNOWLEDGE AND BELIEF.

DATED THIS 28th DAY OF July, 2006
Michael J. Frank
MICHAEL J. FRANK
WISCONSIN REGISTERED LAND SURVEYOR S-2123

