



PROPERTY SURVEY MAP

THE NORTH ONE-HALF OF LOT 4, BLOCK 4 OF LYNCH PLAT, LESS THE WEST 200 FEET THEREOF, LOCATED IN THE FRACTIONAL NORTHWEST 1/4 OF THE FRACTIONAL NORTHWEST 1/4 OF SECTION 1, TOWNSHIP 20 NORTH, RANGE 17 EAST, TOWN OF MENASHA, WINNEBAGO COUNTY, WISCONSIN PER DOCUMENT No. 1671338.

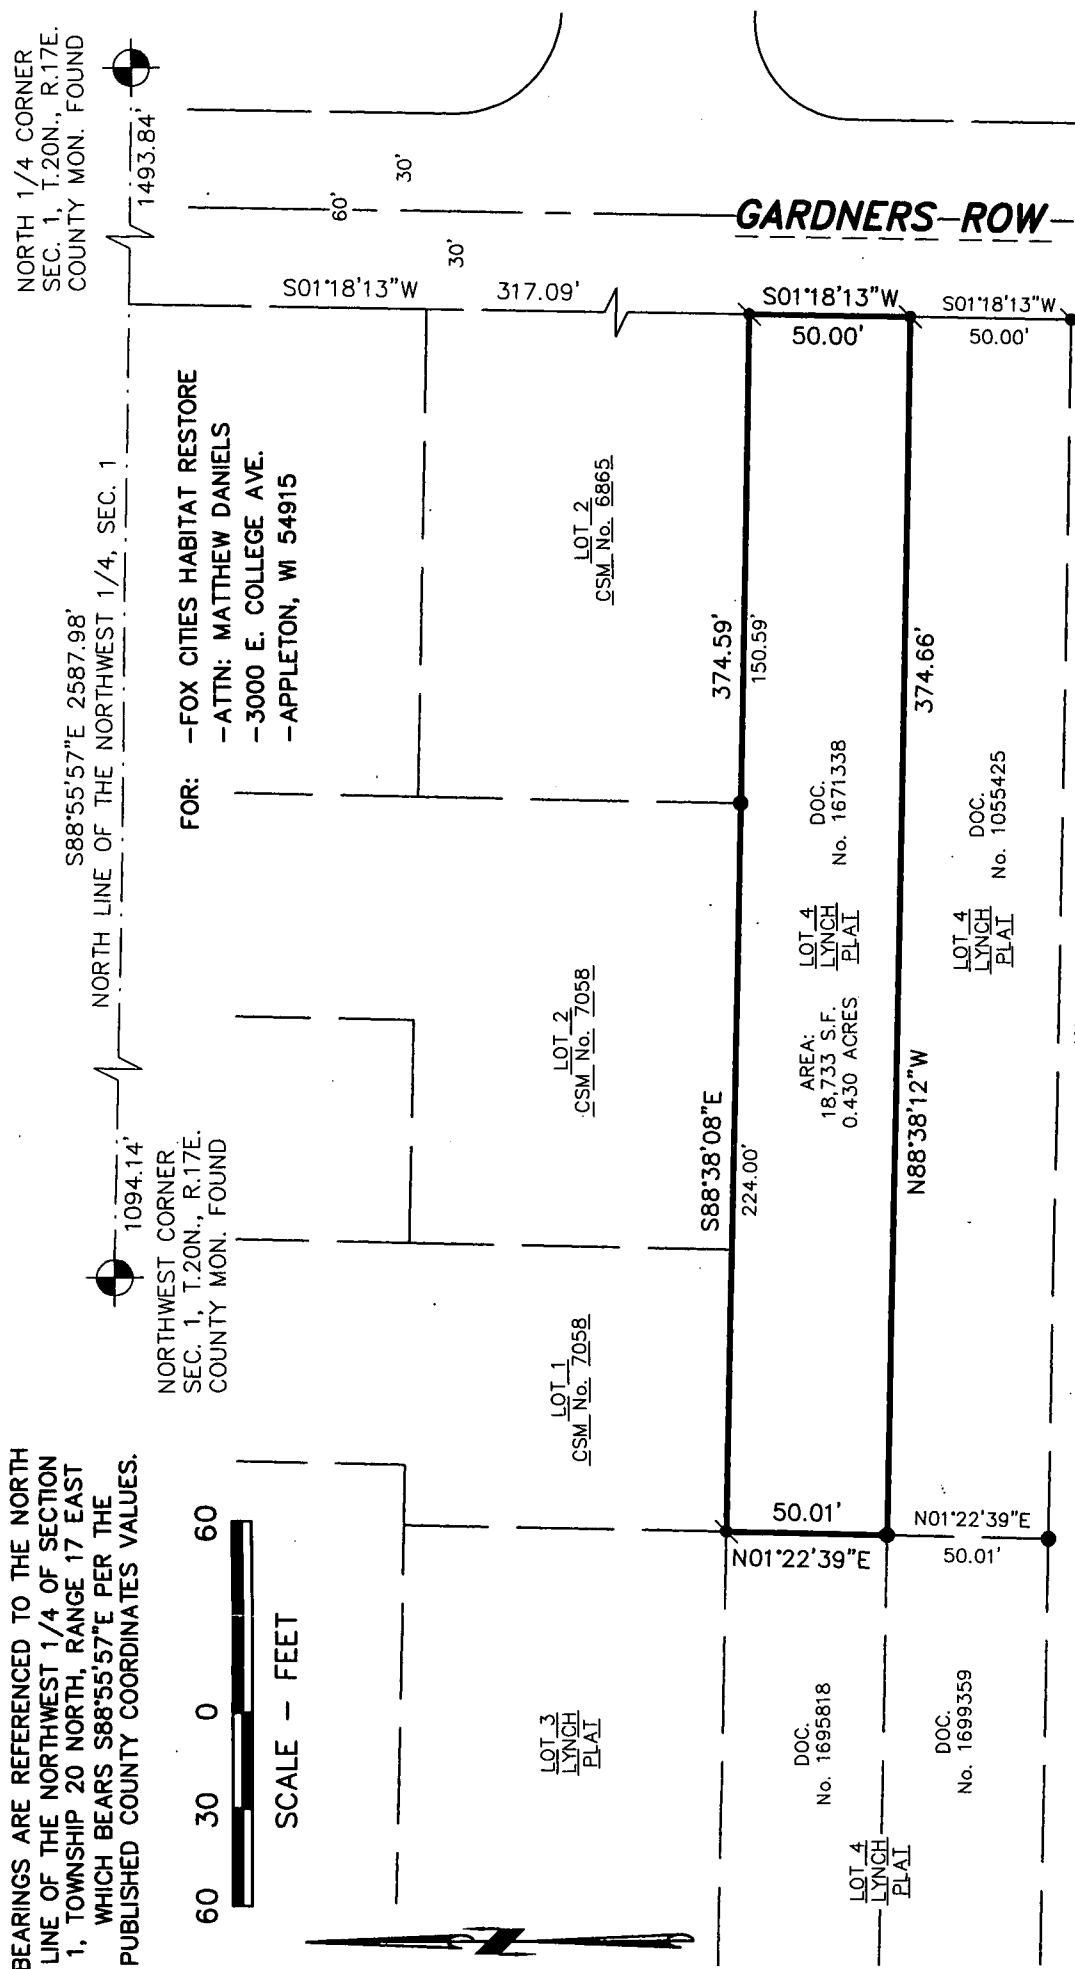

LEGEND

- 3/4" ROUND IRON REBAR FOUND
 - 1" IRON PIPE FOUND (1.315" O.D.)
 - CERTIFIED LAND CORNER
 WINNEBAGO COUNTY
 S.F. - SQUARE FEET

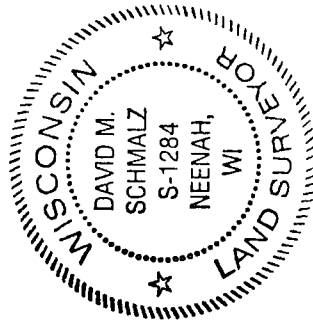

SURVEYOR'S CERTIFICATE

The property as shown and described on this map was surveyed under my direction and control according to the Wisconsin Administrative Code, Chapter A-E7 of Minimum Standards for Property Surveys, and is a correct representation of said survey, to the best of my knowledge and belief.

April
date

Professional Land Surveyor

\\g001rcfcts\50075\91500992\00\171 GARDNERS ROW-HABITAT-SURVEY MAP.dwg. model Plot Date: 4/12/2016 11:05 AM, xrefs: (meridian points, parcels_co-winnebago_2014_06)

McMAHON
ENGINEERS ARCHITECTS

Project No. F0975 91600292.00 Date APR. 2016 Scale 1"=60'

Drawn By CWK Field Book 1319 Page 63

1445 McMAHON DRIVE NEENAH, WI 54956
Mailing: P.O.BOX 1025 NEENAH, WI 54957-1025
Tel: (920) 751-4200 Fax: (920) 751-4284

File No.