
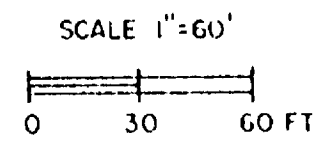
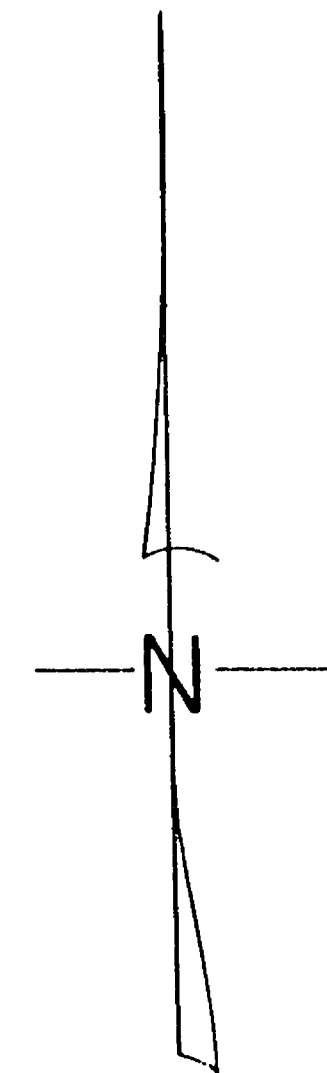


| CURVE     |         | TABLE         |                 |              |            |                 |
|-----------|---------|---------------|-----------------|--------------|------------|-----------------|
| CURVE NO. | RADIUS  | CENTRAL ANGLE | CHORD BEARING   | CHORD LENGTH | ARC LENGTH | TANGENT BEARING |
| 1-2       | 418.81' | 00° 38' 24"   | N 00° 34' 12" E | 4.68'        | 4.68'      |                 |
| 2-3       | "       | 52° 16' 42"   | N 27° 01' 45" E | 369.02'      | 382.13'    |                 |
| 3-4       | "       | 03° 54' 52"   | N 55° 07' 32" E | 28.61'       | 28.61'     |                 |
| 1-4       | "       | 56° 49' 58"   | N 28° 39' 59" E | 398.60'      | 415.42'    | N 00° 15' 00" E |
| 2-4       | "       | 56° 11' 34"   | N 28° 59' 11" E | 394.48'      | 410.75'    |                 |

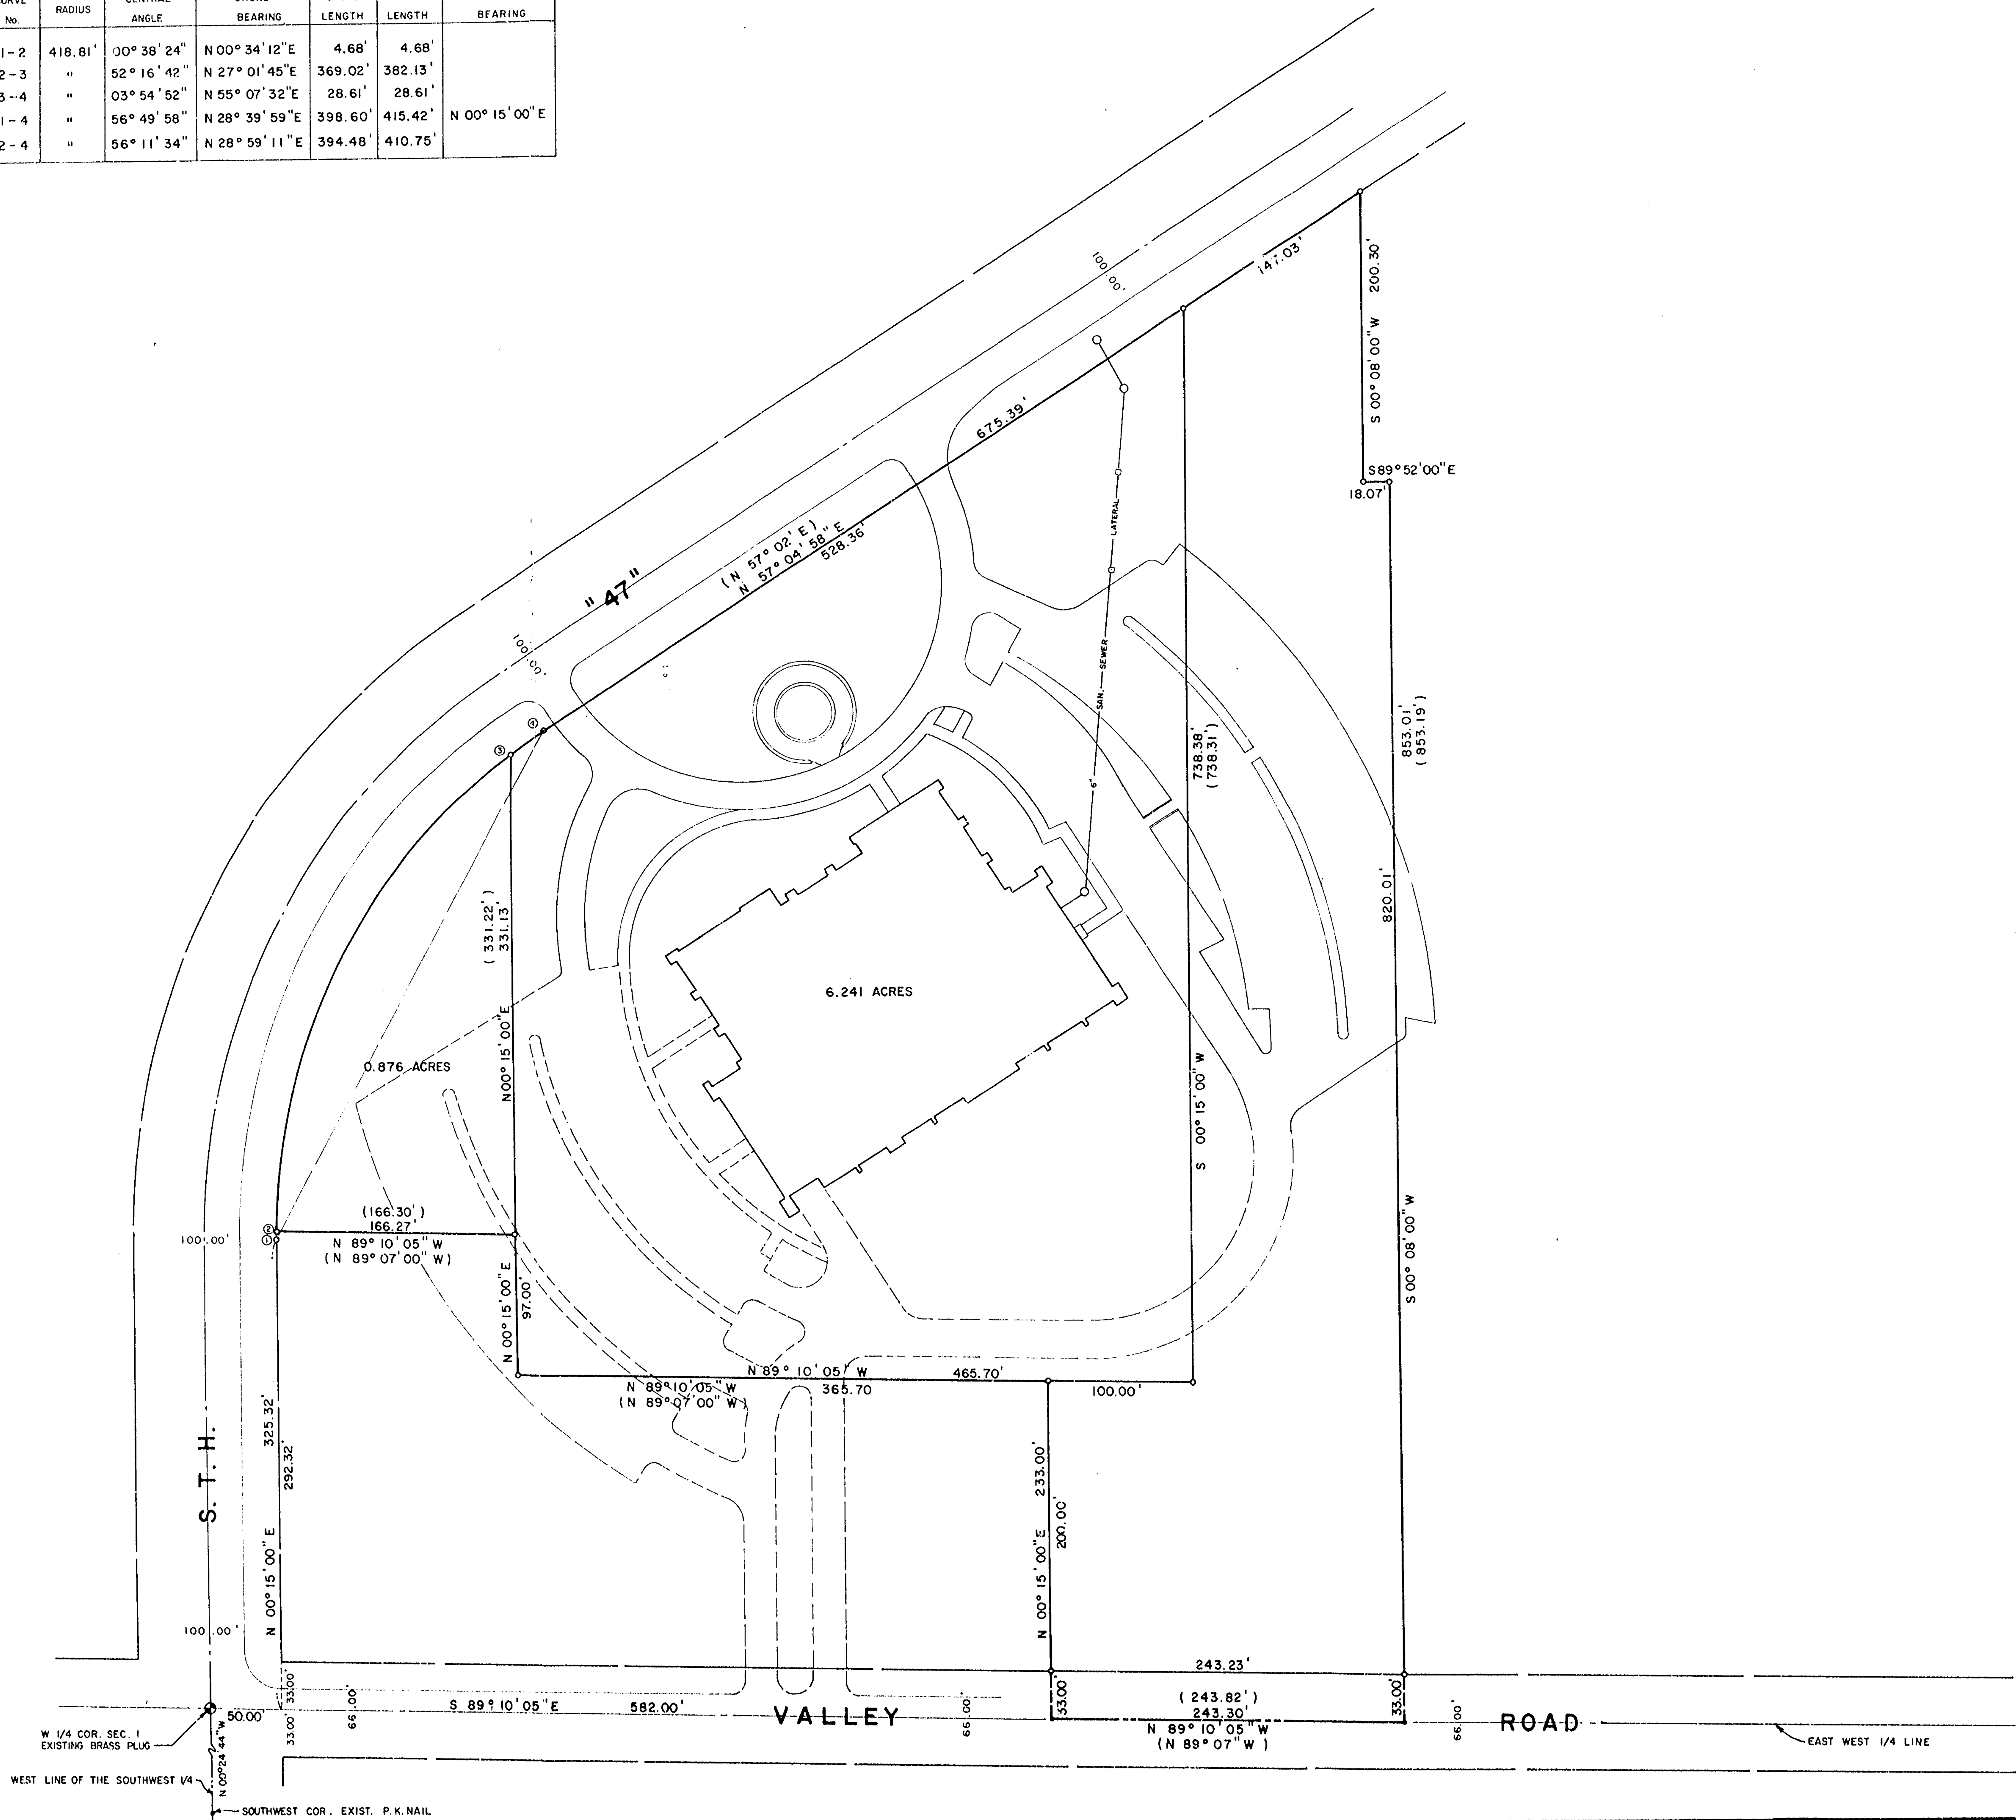

REFERENCED MERIDIAN: WEST LINE OF THE SOUTHWEST 1/4, OF SECTION 1, TOWNSHIP 20 NORTH, RANGE 17 EAST ASSUMED TO BEAR N 00° 24' 44\"

LEGEND:

- = 3/4" x 24" STEEL REBAR SET WEIGHING 1.50 LBS/FT.
- = PK NAIL SET
- ( ) = RECORDED AS
- = EXISTING PARKING LOT
- - - = FUTURE PARKING LOT
- = SANITARY MANHOLE
- = CLEANOUT MANHOLE

SURVEYORS CERTIFICATE:

I HEREBY CERTIFY THAT I HAVE SURVEYED THE ABOVE DESCRIBED PROPERTY AND THAT THE ABOVE MAP IS A TRUE REPRESENTATION THEREOF AND SHOWS THE SIZE AND LOCATION OF THE PROPERTY, ITS EXTERIOR BOUNDARIES, THE LOCATION OF ALL VISIBLE STRUCTURES AND BOUNDARY FENCES, APPARENT EASEMENTS, ROADWAYS AND VISIBLE ENCROACHMENTS, IF ANY.

THIS SURVEY IS MADE FOR THE USE OF THE PRESENT OWNERS OF THE PROPERTY, AND ALSO THOSE WHO PURCHASE, MORTGAGE, OR GUARANTEE THE TITLE THERETO WITHIN ONE (1) YEAR FROM DATE HEREOF.

*October 5, 1977 James M. Mayers*

**MAHON ASSOCIATES INC.**

ENGINEERS

MENASHA, WISCONSIN

REVISIONS

HOME MUTUAL INSURANCE COMPANY:

THAT PART OF THE SOUTHWEST 1/4 OF THE NORTHWEST 1/4 SECTION 1, TOWNSHIP 20 NORTH, RANGE 17 EAST, TOWN OF MENASHA, WINNEBAGO COUNTY, WISCONSIN

DESIGNED: KRH  
DRAWN: KRH  
CHECKED: KRH  
SCALE: 1"=60'

DATE: OCT. 1, 1979

OF SHEETS: FILE NO.

1-20-M(2)

**ZONING OFFICE**  
**RECEIVED**  
DEC 05 1979  
**RECEIVED**

PROJECT No. Z 58-79358