


PLAT OF SURVEY

ALL OF LOT 8, IN BLOCK 2 IN PLEASANT HEIGHTS, BEING PART OF THE NORTHWEST 1/4 OF SECTION 1, TOWN 20 NORTH, RANGE 17 EAST, TOWN OF MENASHA, WINNEBAGO COUNTY, WISCONSIN.

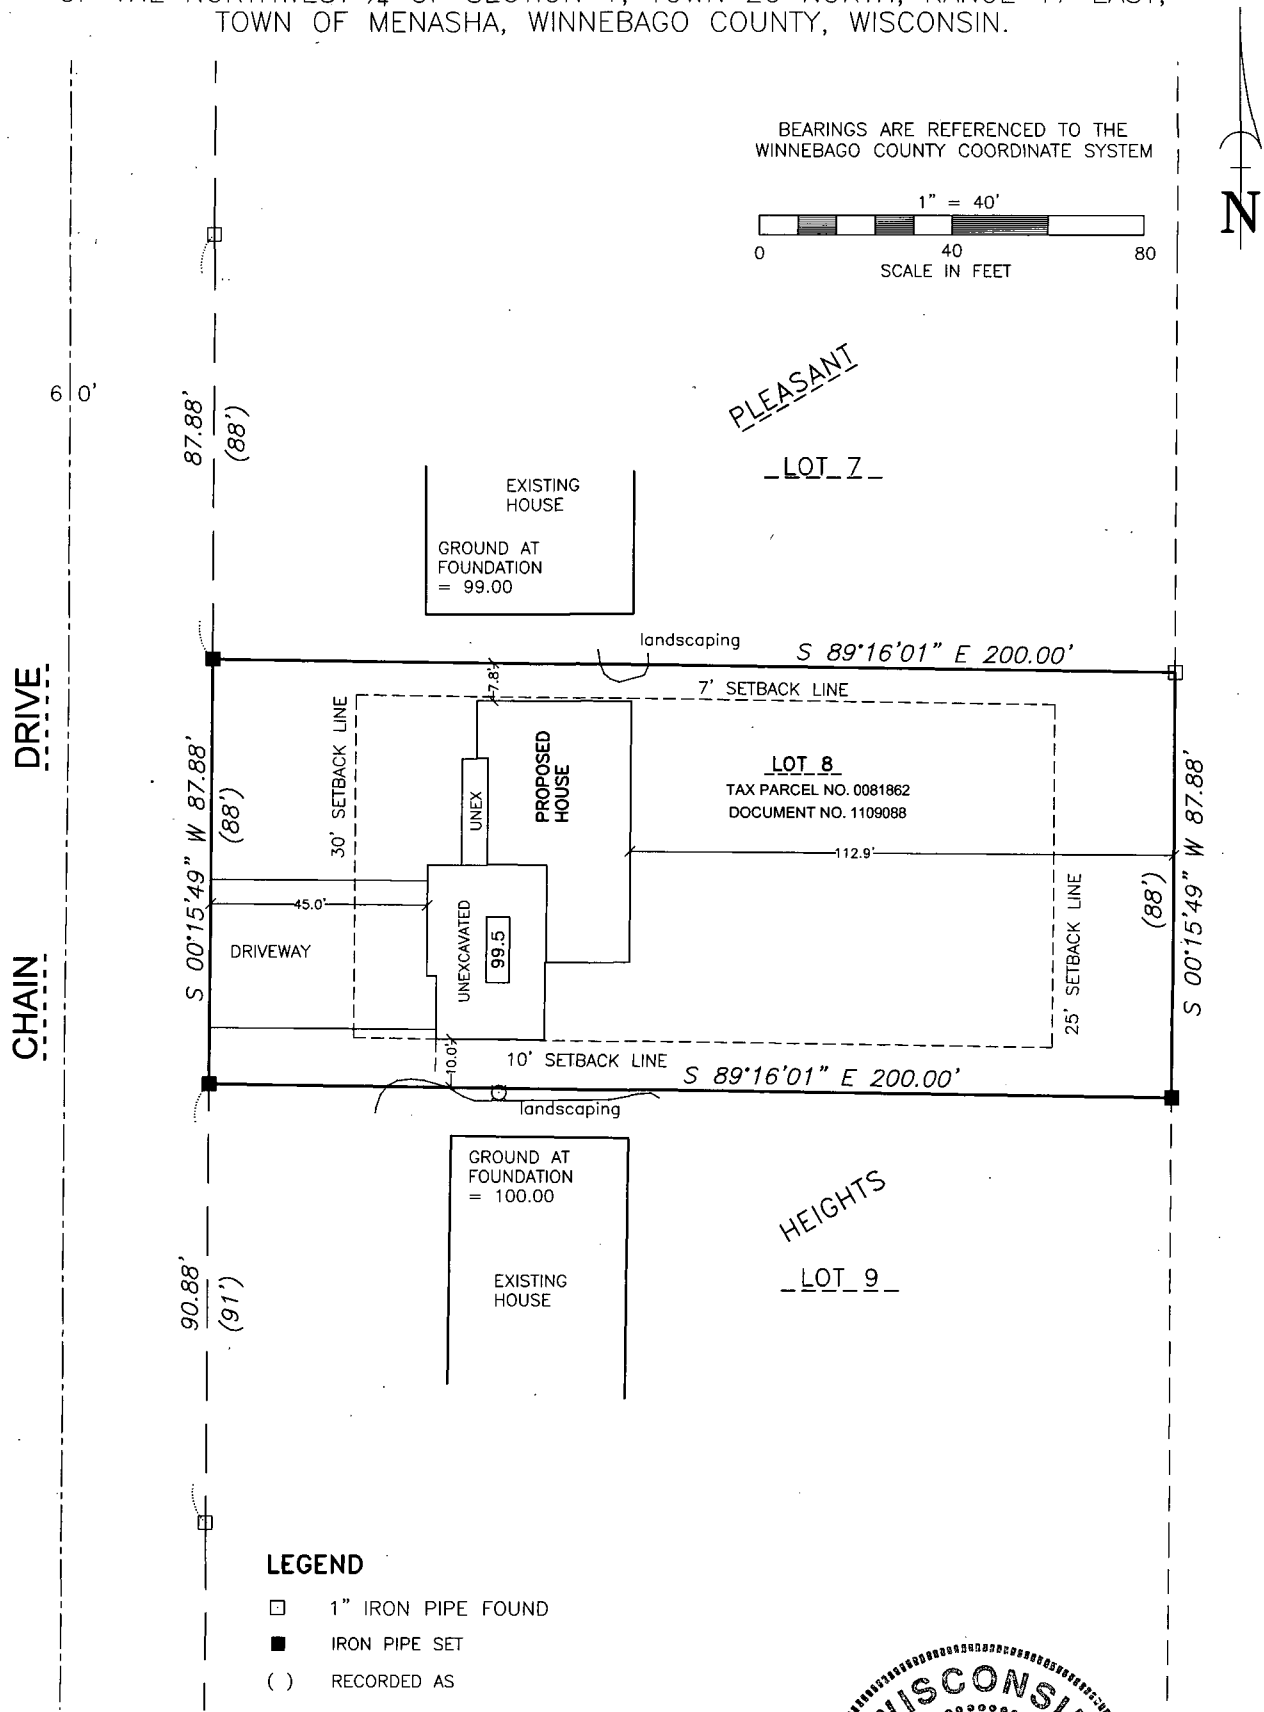

SURVEYOR'S CERTIFICATE
I, GARY A. ZAHRRINGER, HEREBY CERTIFY THAT I HAVE SURVEYED THIS PROPERTY AND THIS MAP IS A TRUE REPRESENTATION THEREOF AND IS, TO THE BEST OF MY KNOWLEDGE AND BELIEF, A TRUE AND ACCURATE REPRESENTATION THEREOF.

DATED THIS THE 7th DAY OF OCTOBER, 2015

Gary A. Zahrringer
GARY A. ZAHRRINGER, PROFESSIONAL WISCONSIN LAND SURVEYOR S-2098

Martenson & Eisele, Inc.

1377 Midway Road
Menasha, WI 54952
www.martenson-eisele.com
info@martenson-eisele.com
920.731.0381 1.800.236.0381

Planning
Environmental
Surveying
Engineering
Architecture

SURVEY FOR:
CHRIS VANDER LOGT
BAY AREA HOMES

PROJECT NO. 1-0716-001
FILE 1-0716-001pos SHEET 1 OF 1
THIS INSTRUMENT WAS DRAFTED BY: EAE

