


Plat of Survey

Lot 64, Oak Ridge Gardens, Town of Menasha,
Winnebago County, Wisconsin

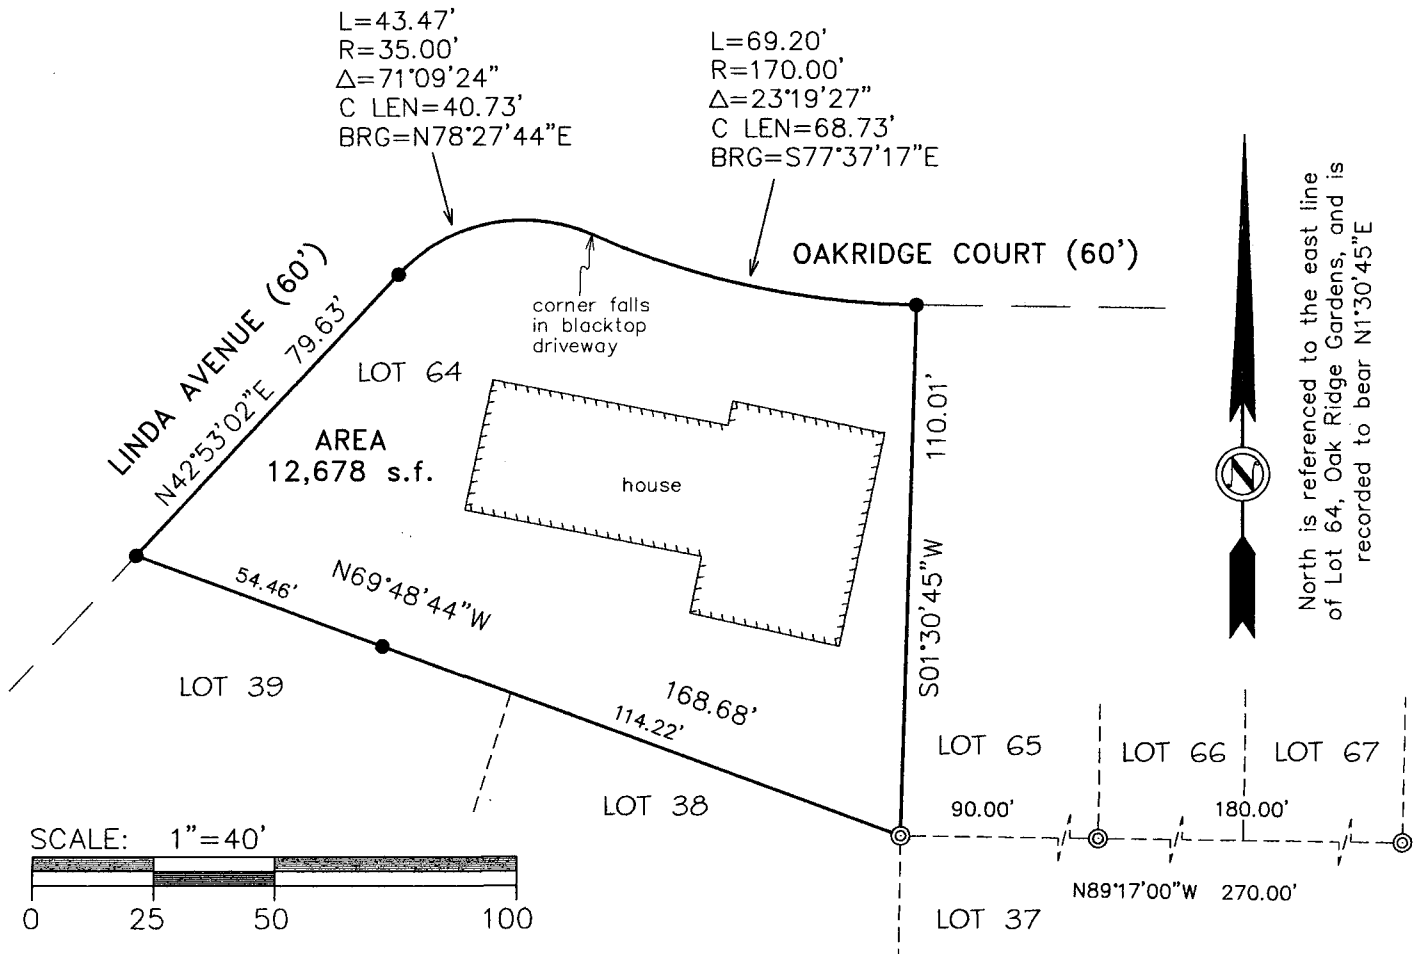

North is referenced to the east line
of Lot 64, Oak Ridge Gardens, and is
recorded to bear N1°30'45"E

LEGEND

- = Set 3/4" x 18" iron rebar
Wt. = 1.502 lbs/lf
- ⊙ = Found 1" i.d. iron pipe



I, David Hebert, RLS, do hereby certify that this plat of
survey is a correct representation of the lands described.

HAI Hebert Associates, Inc.
LAND SURVEYING • SOIL TESTING
1110 W. Wisconsin Ave. 920-734-8373
Appleton, WI 54914 Fax: 920-734-3968

FOR:
Ken Plach
1721 Oakridge Ct.
Menasha, WI 54952

DATE: 6-24-10
DRAFTED BY: dh
SCALE: 1"=40'
DRAWING NUMBER:
10042A01