


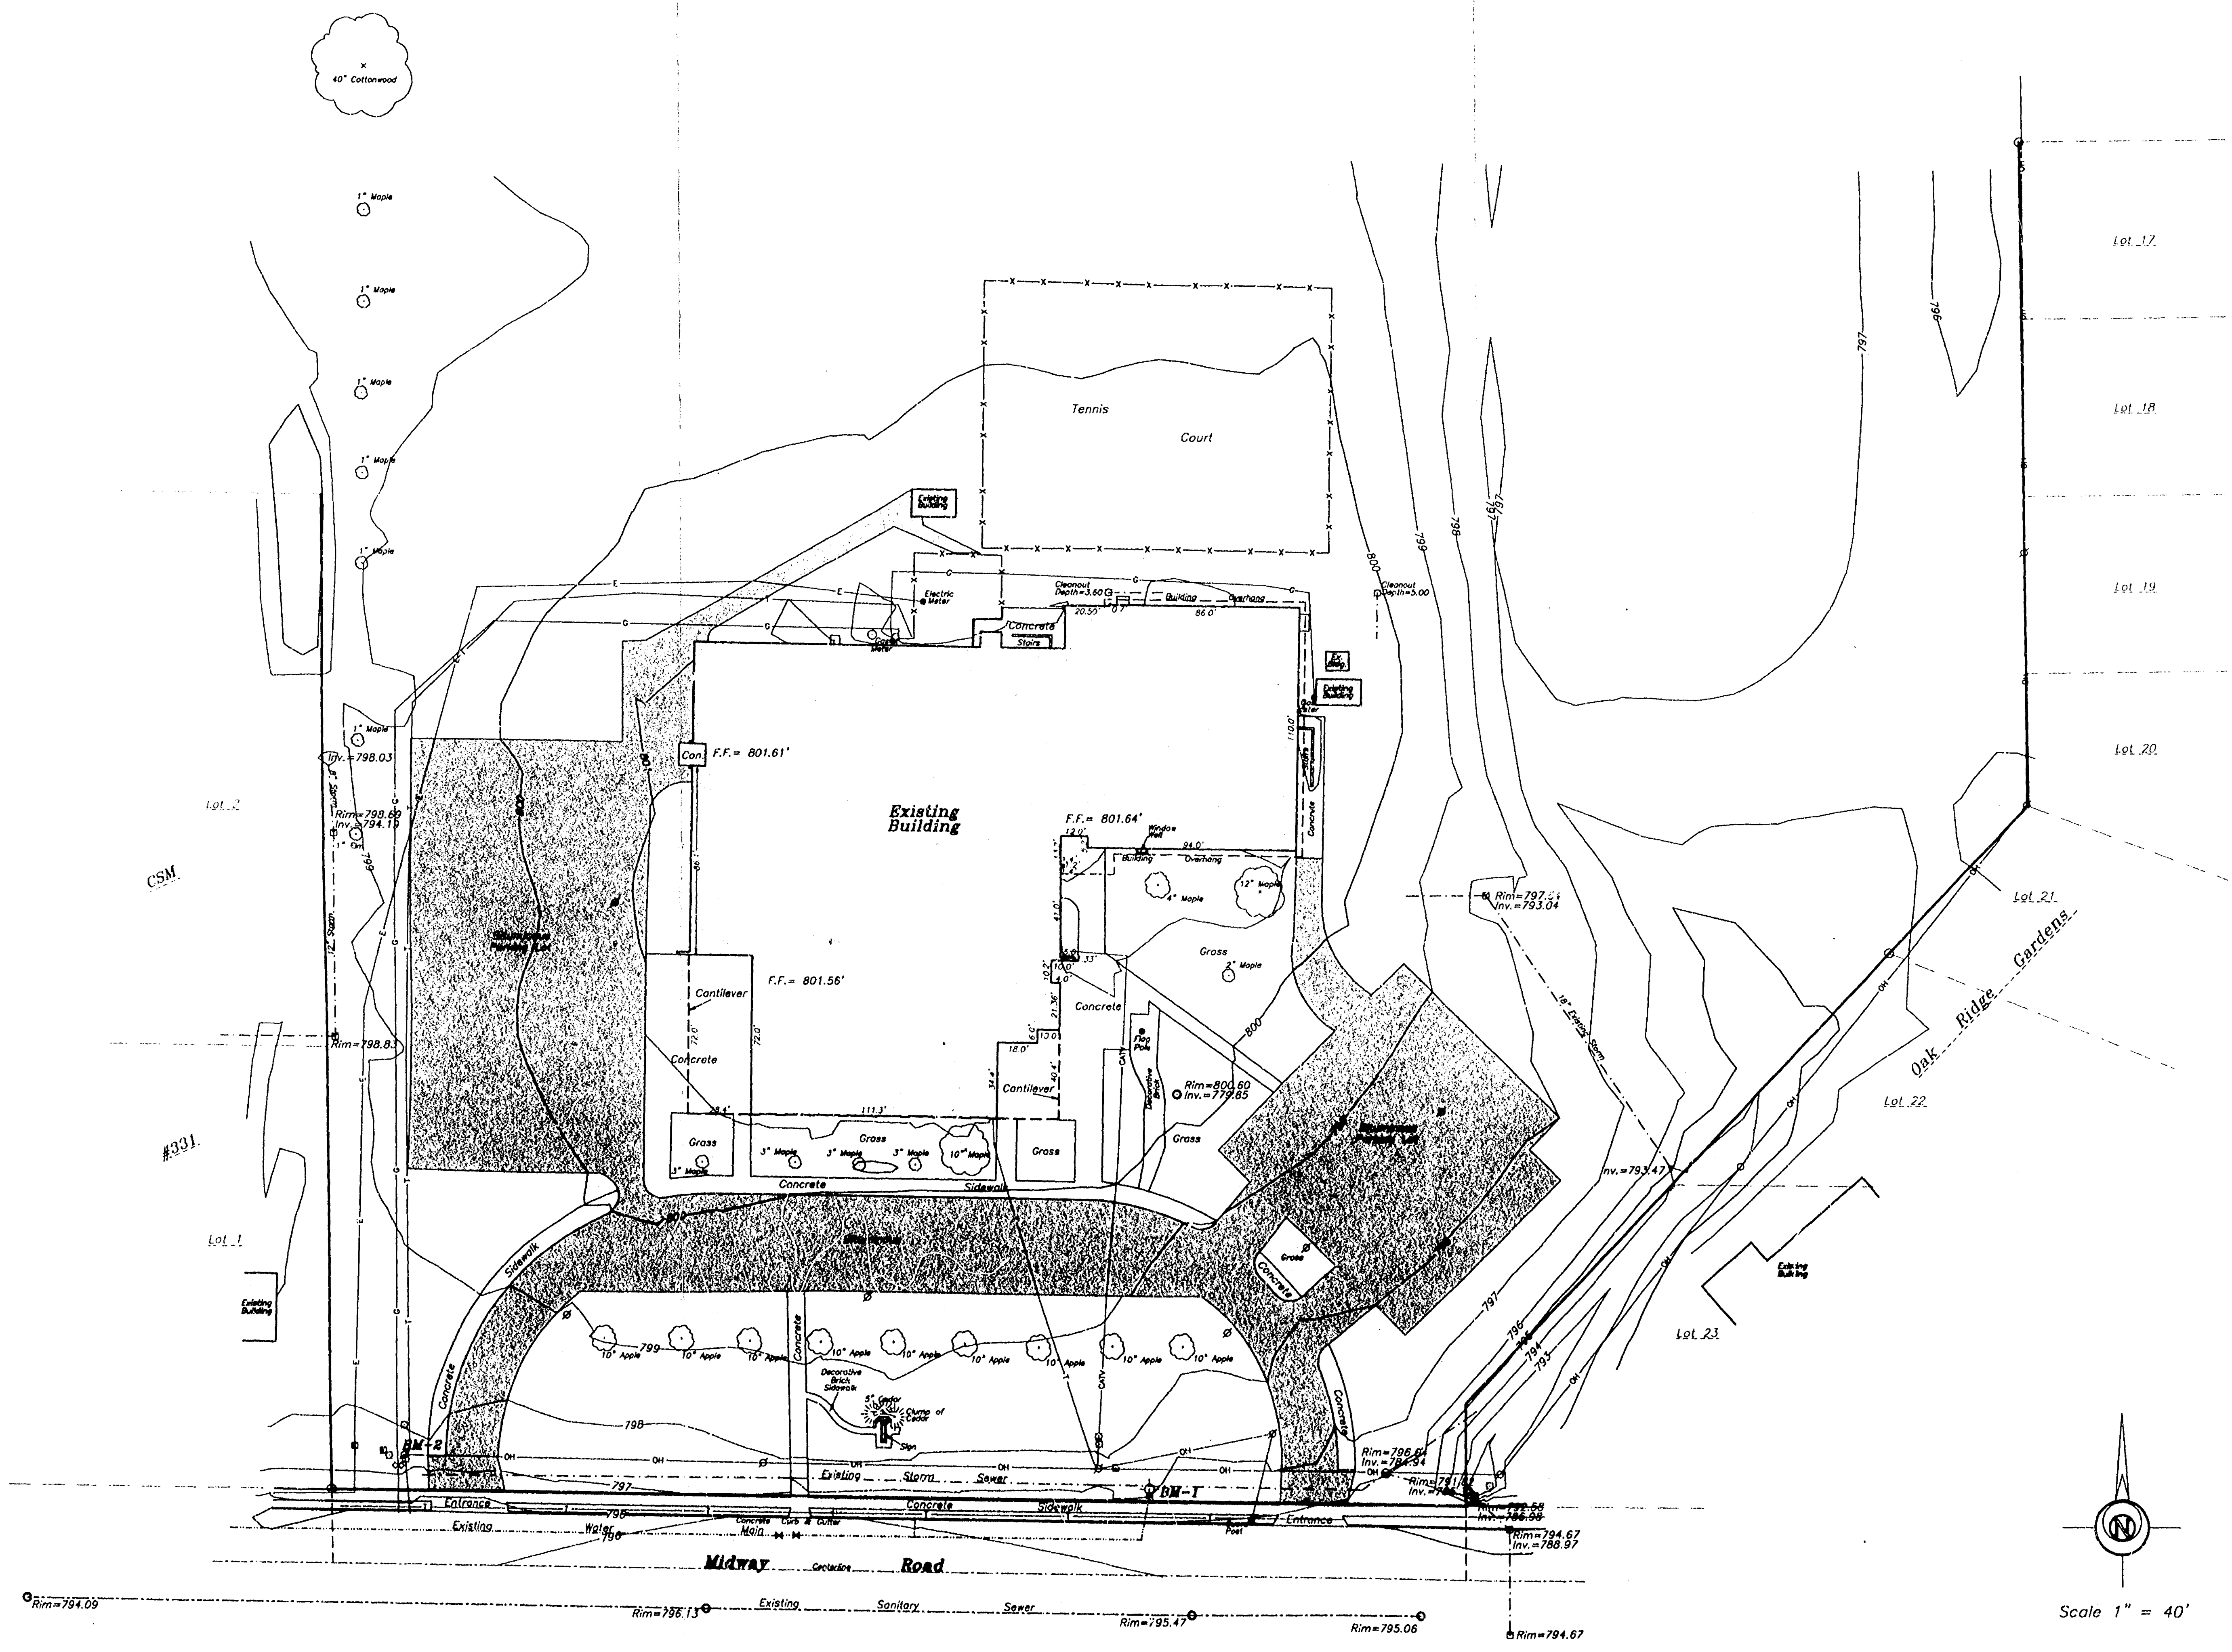

Benchmarks
 BM-1 Tag bolt on hydrant located 143' +/- west of the southeast property corner. Elevation = 799.45
 BM-2 60d nail in powerpole, 36' +/- southwest of the southwest property corner. Elevation = 798.42

TOPOGRAPHIC LEGEND

1" x 24" IRON PIPE SET	1-1/4" x 30" REBAR SET
CHEELED "X" SET	3/4" REBAR FOUND
1" IRON PIPE FOUND	1-1/4" REBAR FOUND
2" IRON PIPE FOUND	CHEELED "X" FOUND
GOVERNMENT CORNER	CONTOUR 1/2' ELEVATION
SOL. BORING	TOPSOIL DEPTH
CONVEYOUS TREE	DECEYOUS TREE
EXIST. WOODS LINE	WETLANDS
OVERHEAD POWER LINES	UNDERGROUND ELECTRIC
UNDERGROUND TELEPHONE	UNDERGROUND GAS
UNDERGROUND CABLE TV	EXIST. FENCE LINE
EXIST. HYDRANT	POWER POLE
OUT	LIGHT POLE
TELEPHONE PEDESTAL	ELECTRIC PEDESTAL
CABLE PEDESTAL	WATER VALVE
GAS VALVE	WATER STOP BOX
EXIST. STORM MANHOLE	STORM ALLET
YARD DRAIN	EXIST. SANITARY MANHOLE
EXIST. SAN. SEWER	EXIST. SIO. SEWER
EXIST. WATER MAIN	EXIST. SPOT ELEVATION
FIRST FLOOR = 800.00	

PRINTED ON
MAY 21 2001

Topographic Survey

Part of the Southwest 1/4 of the Southeast 1/4 of Section 1,
 Town 20 North, Range 17 East, Town of Menasha,
 Winnebago County, Wisconsin.
 Survey for: Maplewood Middle School District

Martenson & Eisele, Inc.
 Engineering - Surveying - Planning - Architecture
 1819 American Court
 Neenah, WI 54956
 (920) 731-0381
 FAX (920) 733-8578
 E-MAIL mail@martenson-eisele.com

DRAWN BY	NO.	DATE	CHECKED	APPROVED	REVISION	
					NO.	DATE
AMS						

FIELD BK	PAGE	SCALE	DATE	COMPUTER FILE	DRAWING NO.
		1"=40'	5/21/01	264258m.dwg	264-258m

SECT 20NR 17E