


PLAT OF SURVEY

BEING LANDS DESCRIBED IN DOCUMENT NO. 762478, BEING A PART OF THE
SOUTHEAST 1/4 OF THE SOUTHEAST 1/4 OF SECTION 1, TOWNSHIP 20 NORTH,
RANGE 17 EAST, TOWN OF MENASHA, WINNEBAGO COUNTY, WISCONSIN.

IRON ROD FOUND ACORN COURT (60')
S27-34-15E, 0.36
FEET FROM ACTUAL COR. 689-17-00E 100.00'

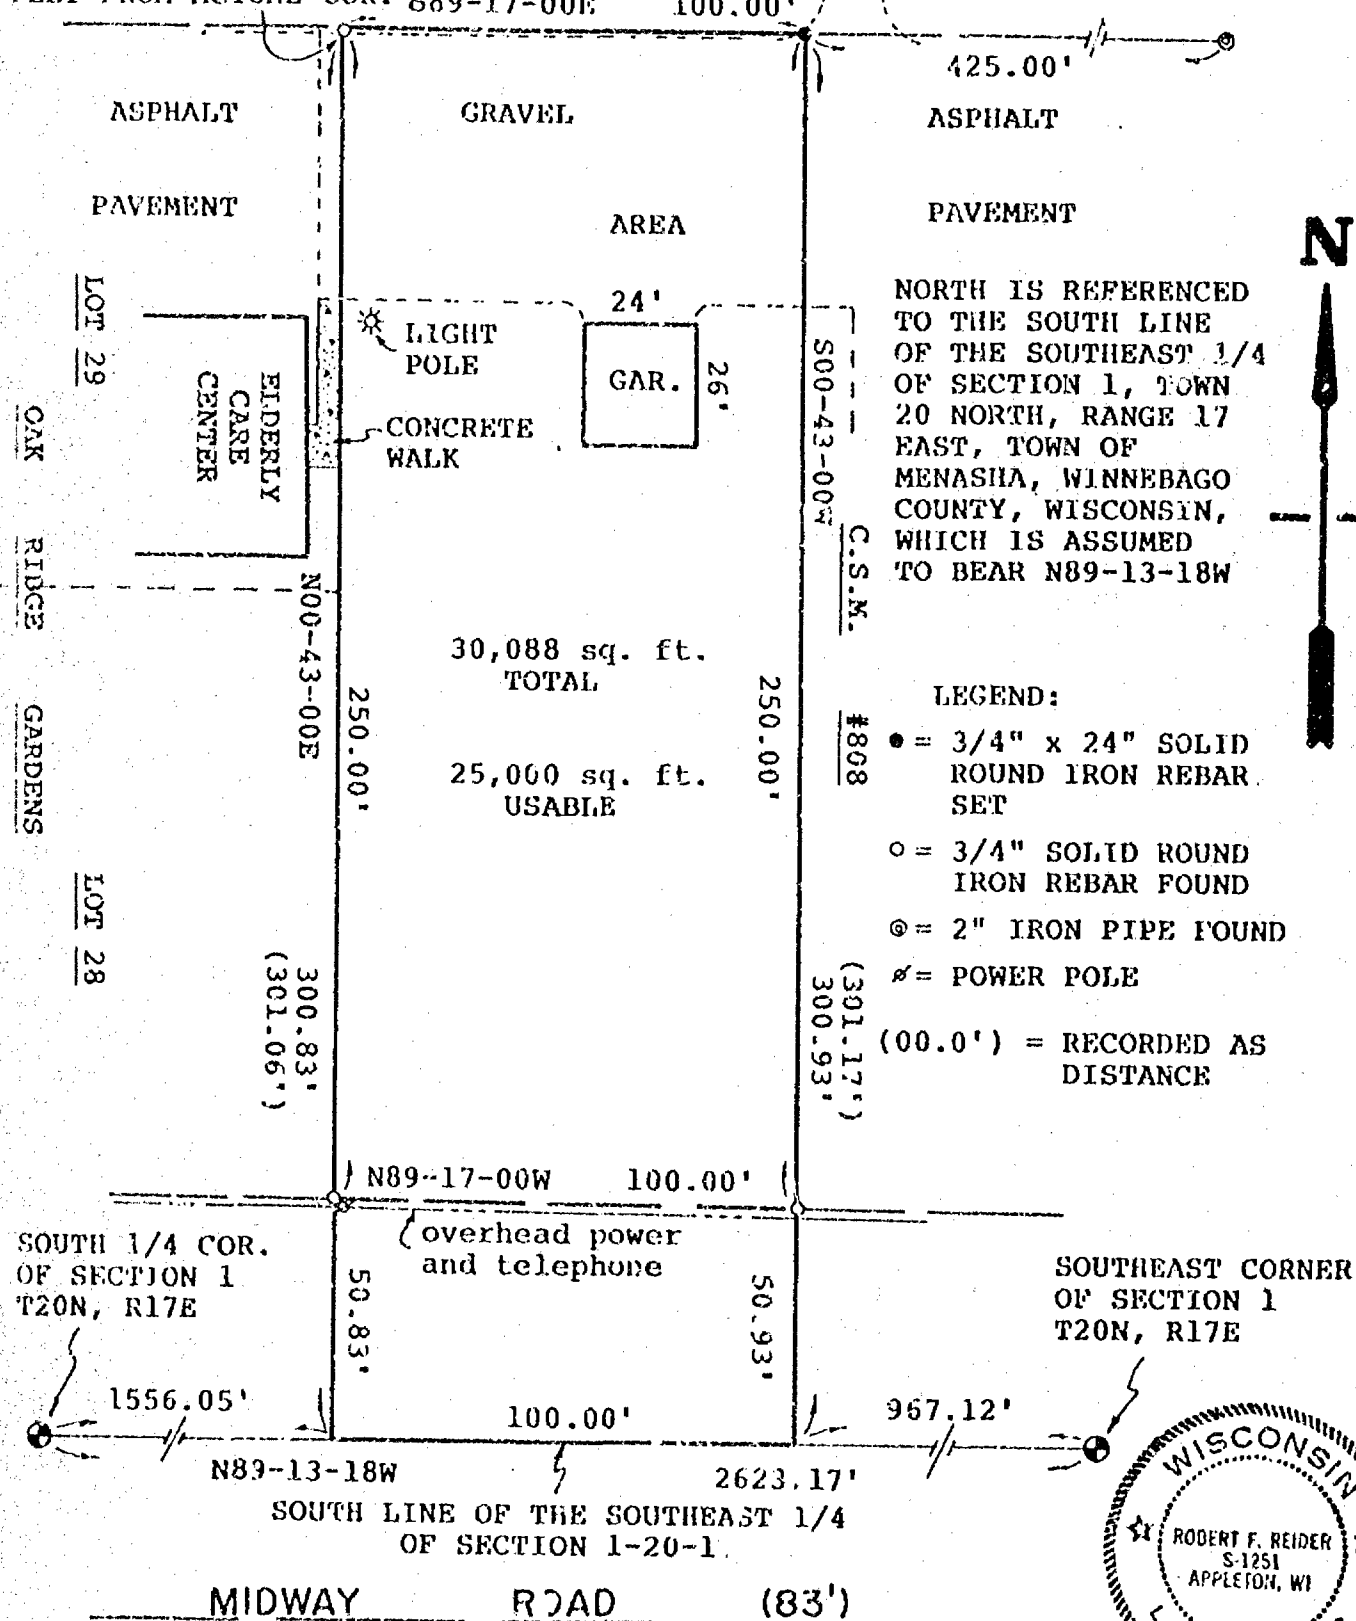

CLIENT:
MIKE SCHANKE
1700 MIDWAY ROAD
MENASHA, WISCONSIN
54952

I HEREBY CERTIFY THAT I HAVE SURVEYED THE ABOVE DESCRIBED PROPERTY AS SHOWN
ACCORDING TO THE OFFICIAL RECORDS AND THAT THIS PLAT OF SURVEY IS A CORRECT
REPRESENTATION OF SAID SURVEY

Robert F. Reider 7-22-93
ROBERT F. REIDER RLS-1251 DATED



CAROW LAND SURVEYING CO., INC.

1837 W. WISCONSIN AVE., P.O. BOX 1297
APPLETON, WISCONSIN 54912-1297
PHONE 414-731-4168 FAX 731-5673

SCALE

1=40'

DRAWN BY

KV SW DEW

PROJECT NO

A937.51