


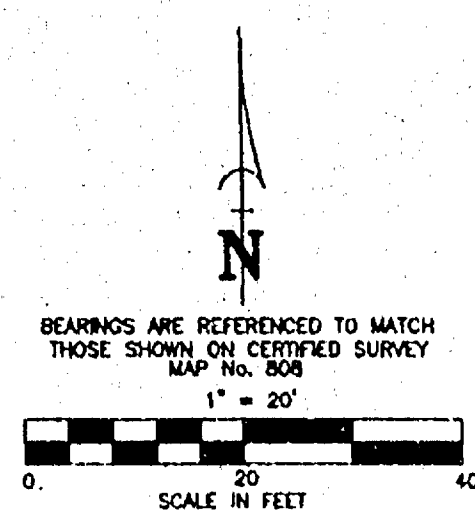

BENCHMARKS

BM-1 SW TAG BOLT ON HYDRANT AT THE NE CORNER OF MIDWAY ROAD AND MALOA STREET ELEV. = 800.46'
 BM-2 ARROW ON HYDRANT ON THE EAST SIDE OF MALOA STREET ON THE SOUTH R/W OF ACORN COURT ELEV. = 801.35'

DOC. No. 557257

S 00°43'00" W 287.00'

LOT AREA
13,475 SQ. FT
2.61 ACRES

C.S.M. No. 808

RIM = 796.53'
INV = 789.83'

RIM = 797.33'
INV = 790.82'

RIM = 797.00'
INV = 791.30'


BM-2

BM-1

ACORN COURT (60' R/W)
BITUMINOUS

MALOA STREET (60' R/W)
BITUMINOUS

MIDWAY ROAD (R/W VARIES)
CONCRETE

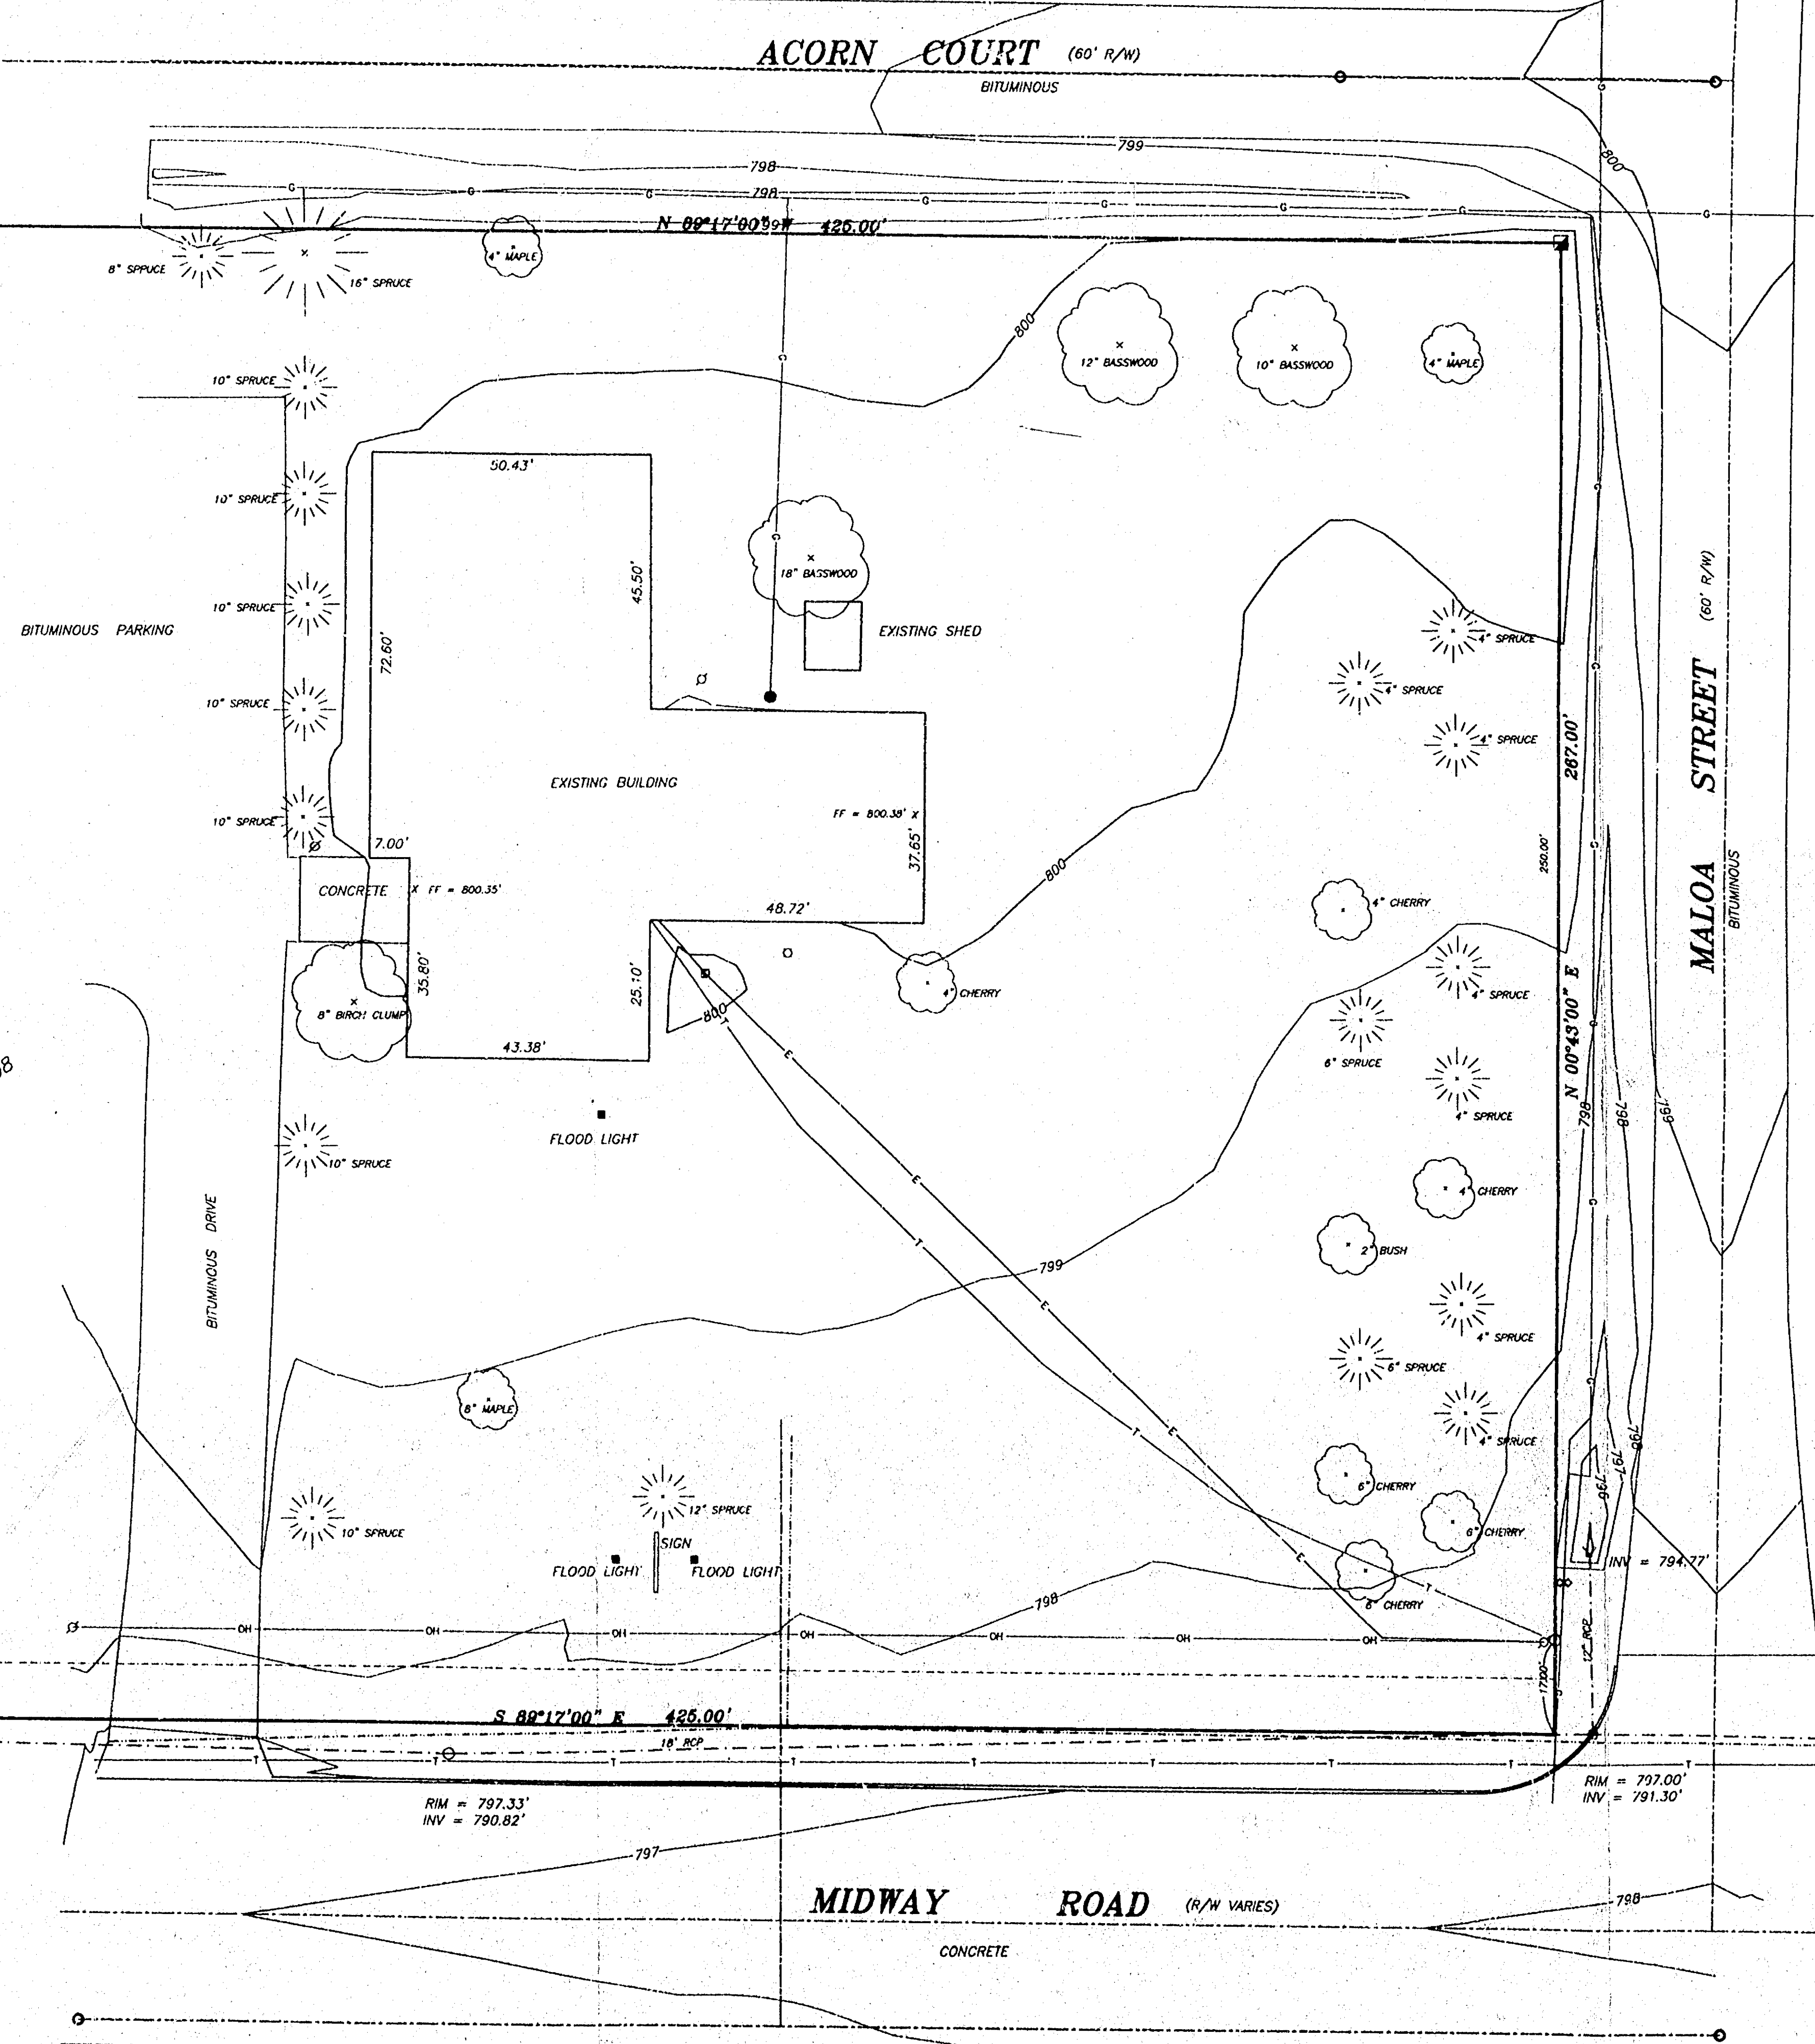

TOPOGRAPHIC LEGEND

- | | | | |
|------------------------|-----------------------|------------------------|-------------------------|
| 1" = 24" IRON PIPE SET | WETLANDS | 1" = 24" IRON PIPE SET | GAS VALVE |
| 1-1/4" x 30" REBAR SET | OVERHEAD POWER LINES | 1-1/4" x 30" REBAR SET | WATER VALVE |
| 1/2" x 1/2" W/AL SET | UNDERGROUND ELECTRIC | 1/2" x 1/2" W/AL SET | WATER STOP BOX |
| 3/4" REBAR FOUND | UNDERGROUND TELEPHONE | 3/4" REBAR FOUND | EXIST. STORM MANHOLE |
| 1" IRON PIPE FOUND | UNDERGROUND GAS | 1" IRON PIPE FOUND | STORM INLET |
| 1-1/4" REBAR FOUND | UNDERGROUND CABLE TV | 1-1/4" REBAR FOUND | YARD DRAIN |
| 2" IRON PIPE FOUND | EXIST. FENCE LINE | 2" IRON PIPE FOUND | EXIST. SANITARY MANHOLE |
| CHISELED "X" FOUND | EXIST. SAN. SEWER | CHISELED "X" FOUND | EXIST. WATER MAIN |
| GOVERNMENT CORNER | EXIST. STD. SEWER | GOVERNMENT CORNER | EXIST. SPOT ELEVATION |
| CONTOUR W/ ELEVATION | EXIST. WATER MAIN | CONTOUR W/ ELEVATION | FIRST FLOOR = 800.00 |
| SOL. BORING | EXIST. SPOT ELEVATION | SOL. BORING | TOPSOIL DEPTH |
| CONIFEROUS TREE | TELEPHONE PEDESTAL | CONIFEROUS TREE | |
| DECIDUOUS TREE | ELECTRIC PEDESTAL | DECIDUOUS TREE | |
| EXIST. WOODS LINE | CABLE PEDESTAL | EXIST. WOODS LINE | |

SURVEYOR'S CERTIFICATE

I, Jerome H. Kaiser, hereby certify that I have surveyed this property and this map is a true representation thereof and is, to the best of my knowledge and belief, a true and accurate representation thereof.

Jerome H. Kaiser OCT 26 2000
 Jerome H. Kaiser Registered Wisconsin Land Surveyor S-2247 Date

Martenson & Eisele, Inc.
 Engineering - Surveying - Planning - Architecture
 1919 American Court
 Neenah, WI 54956
 (920) 731-0381
 FAX (920) 733-8578
 E-MAIL mail@martenson-eisele.com



BOUNDARY and TOPOGRAPHIC SURVEY

ALL OF LOT 1 OF CERTIFIED SURVEY MAP No. 808 BEING PART OF SE 1/4 OF THE SE 1/4 OF SECTION 1, TOWNSHIP 20 NORTH, RANGE 17 EAST, TOWN OF MEMPHIS, WINNEBAGO COUNTY, WISCONSIN.

SURVEY FOR OUR REDEEMER LUTHERAN CHURCH
 750 MIDWAY ROAD
 NEENAH, WI 54956

FIELD BK	PAGE	DATE	FILE
139	74-75	10-26-00	20047110
DRAWING NO.		269-477	

Sec 120 R17