


Table with 2 columns: LINE, BEARING, DISTANCE. Includes project info: CHECKED: JORDAN G. BRIST, DATED: 8-3-22, PROJECT NO. 22-024.

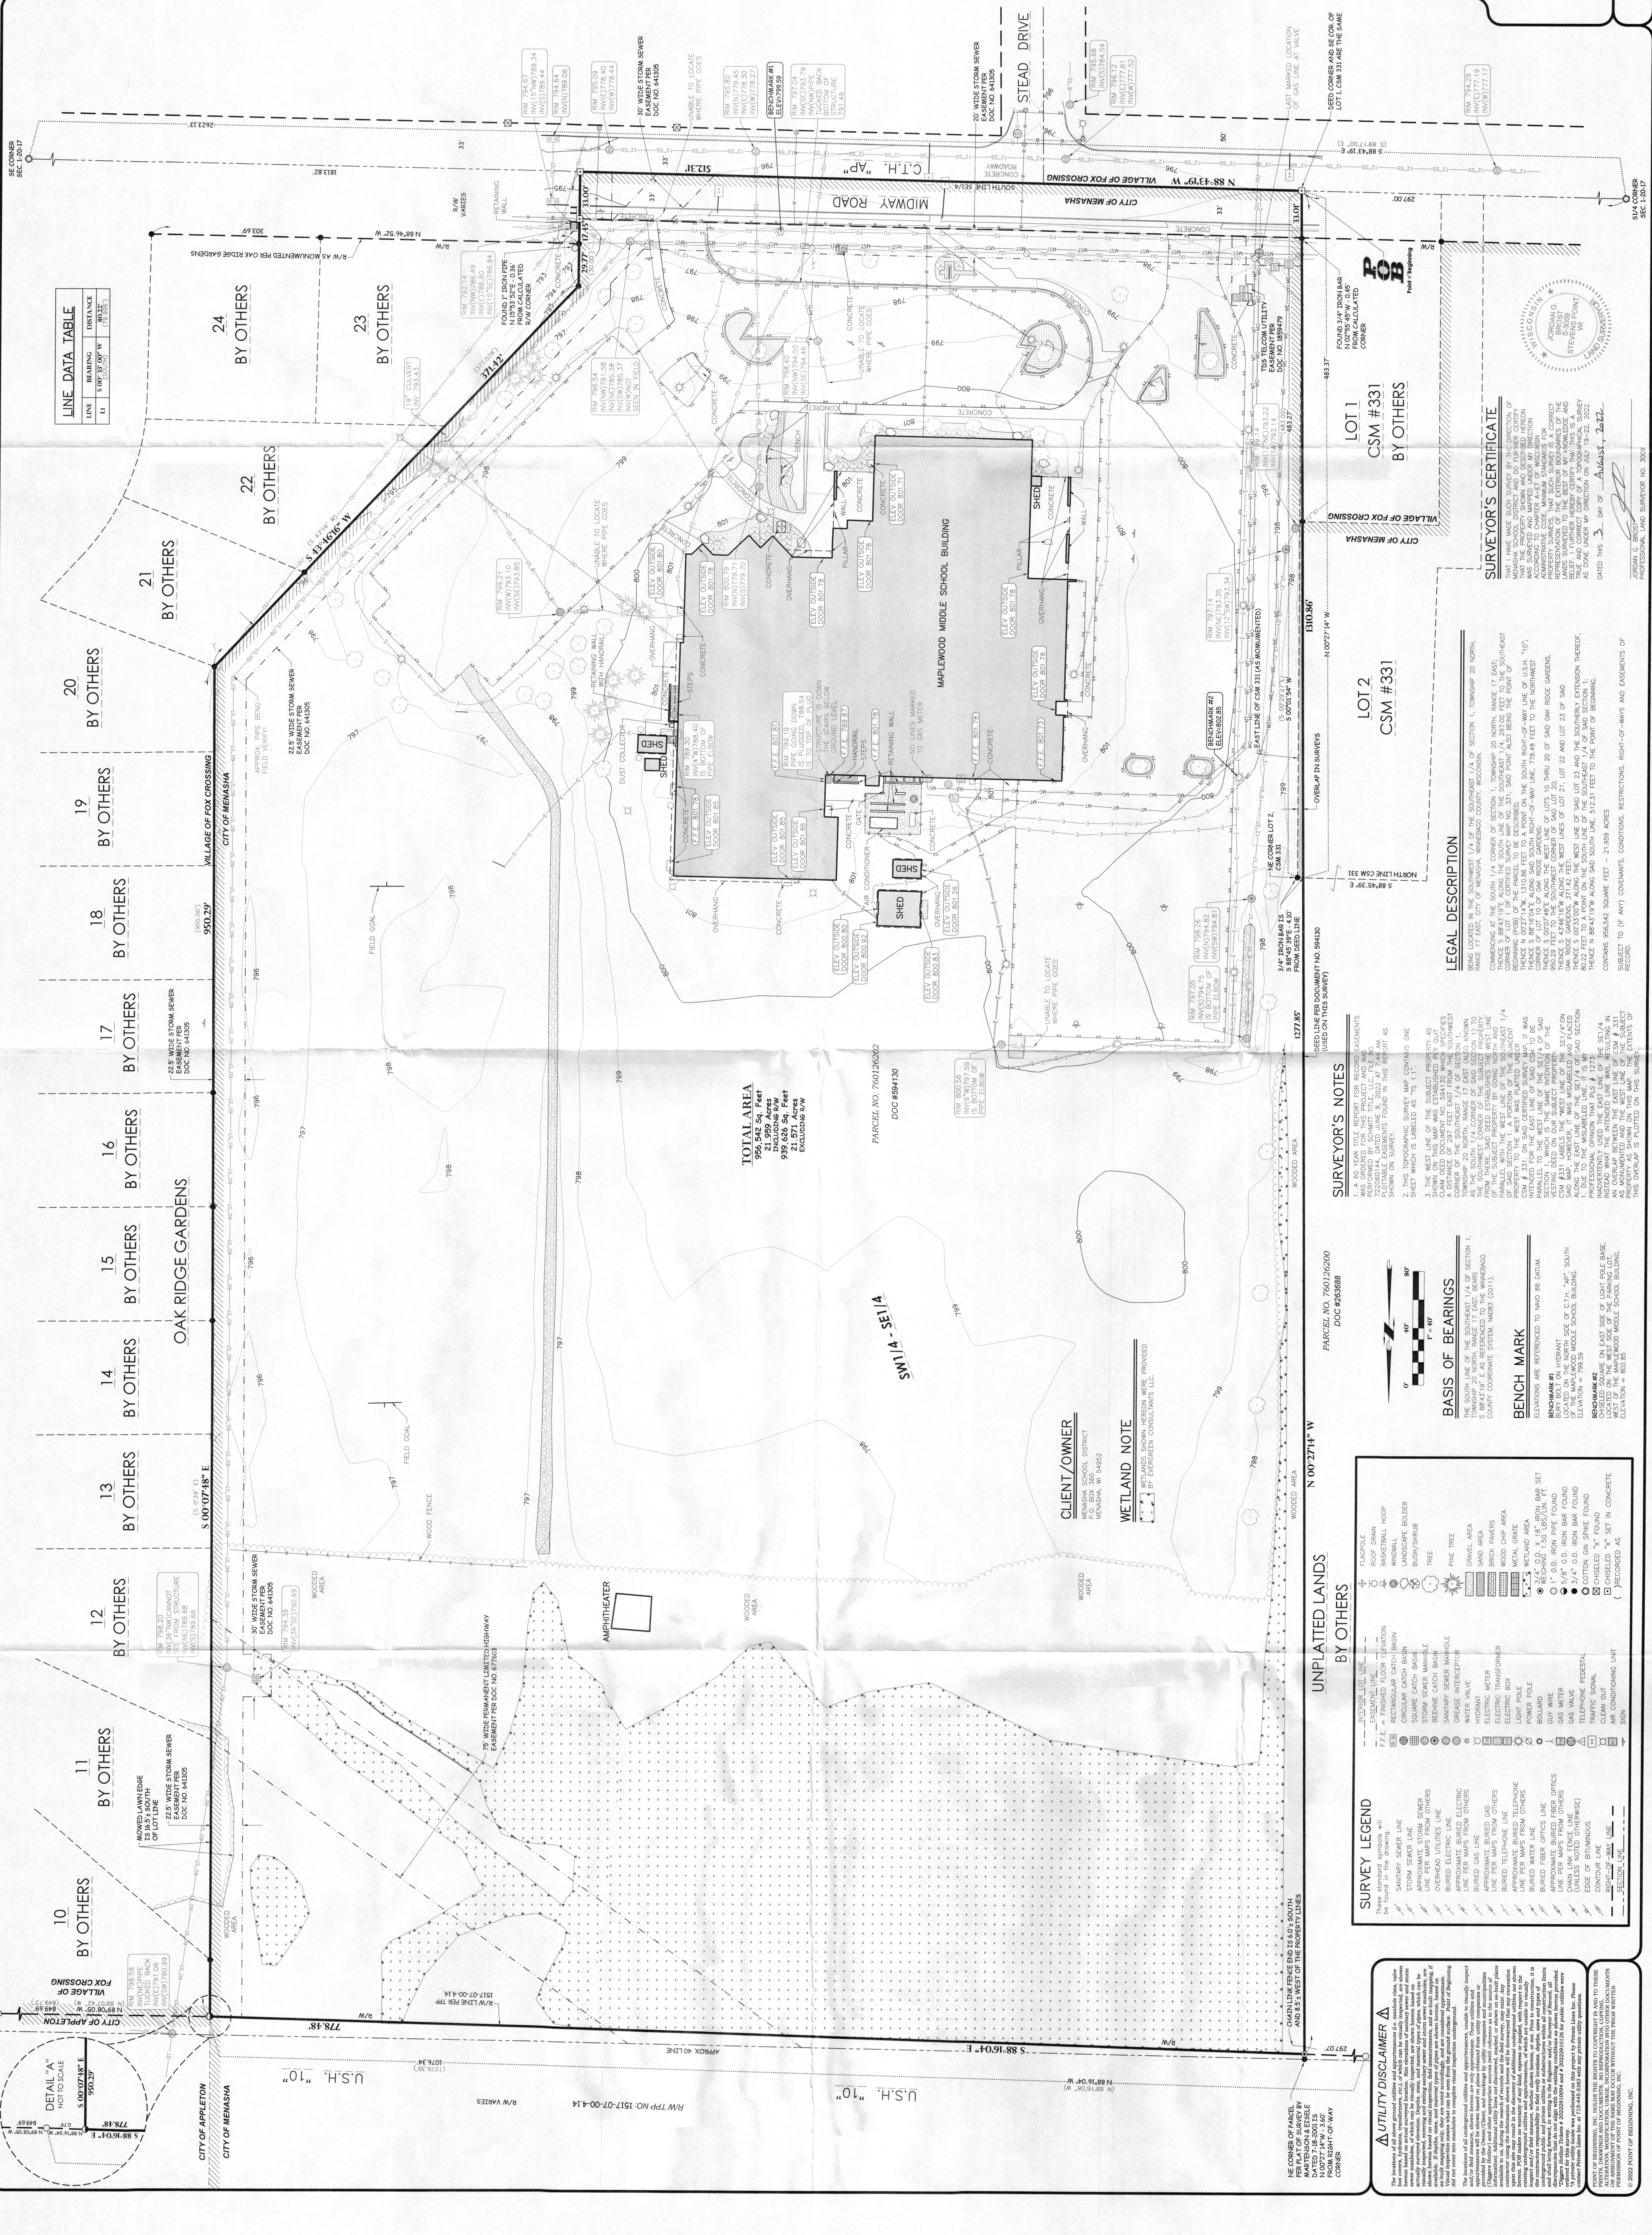





SURVEY LEGEND table listing symbols for various features: INTERIOR LINE, EXTERIOR LINE, SANITARY SEWER, STORM SEWER, etc.

UTILITY DISCLAIMER, SURVEYOR'S NOTES, BASIS OF BEARINGS, BENCH MARK, LEGAL DESCRIPTION, and SURVEYOR'S CERTIFICATE sections.