


Plat of Survey

Lots 22, 23, and 24 of Oak Ridge Gardens, Town of Menasha, Winnebago County, Wisconsin

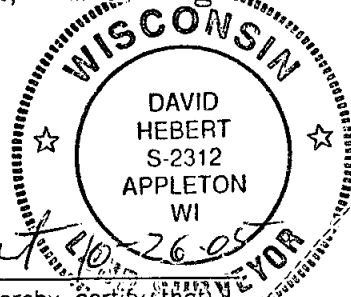


I David Hebert, RLS, do hereby certify that this plat of survey is a correct representation of the lands described

LEGEND

- = Set 3/4" x 18" iron rebar
Wt. = 1.502 lbs/lf
- = Found 3/4" iron rod
- () = Recorded as
- Y— = Culvert

North is referenced to the South line of Oak Ridge Gardens, recorded to bear N89°17'W

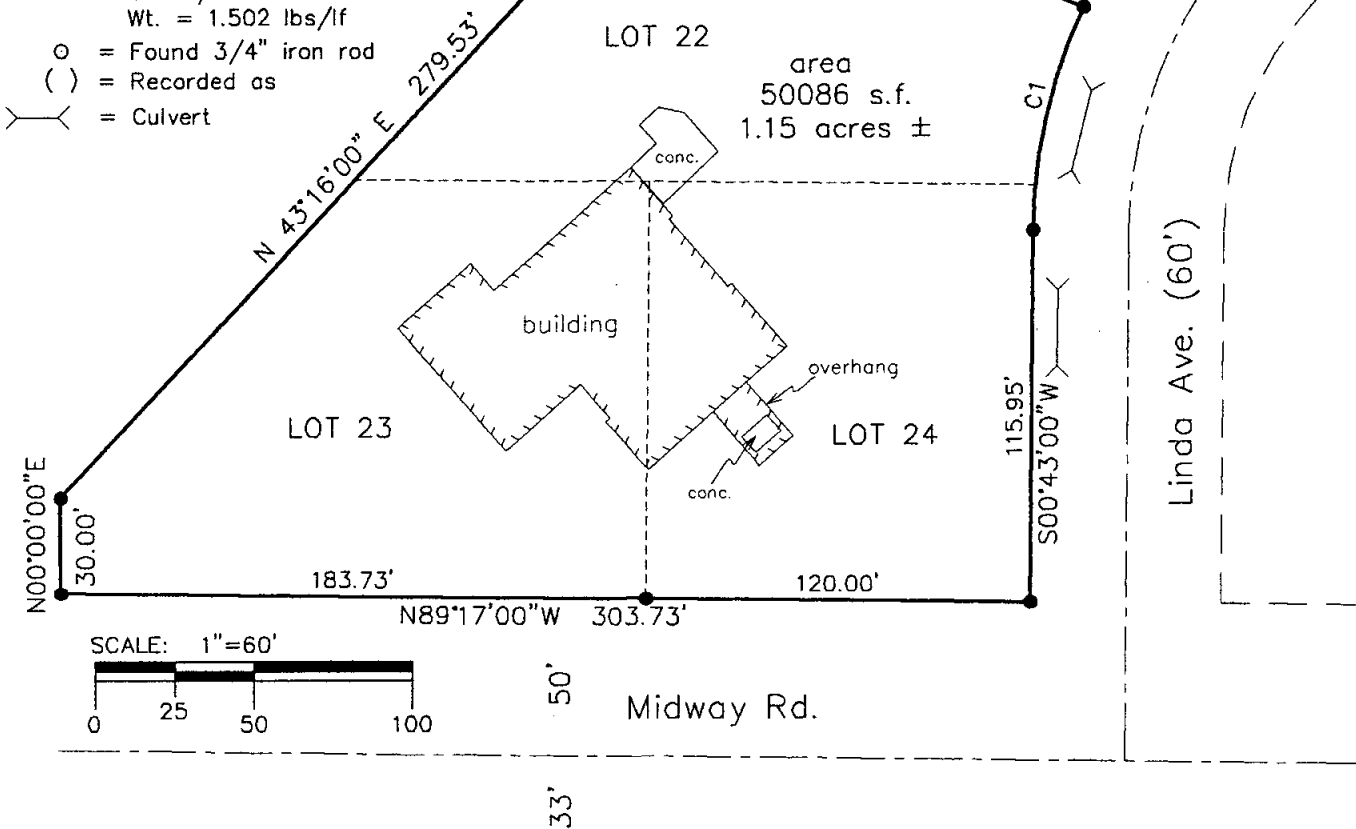

CURVE	ARC LENGTH	RADIUS	CHORD LENGTH	CHORD BEARING	DELTA ANGLE
C1	71.43'	165.00'	70.88'	N13°07'09"E	24°48'18"
C2	50.00'	165.00'	49.81'	N34°12'10"E	17°21'44"

HAI Hebert Associates, Inc.
LAND SURVEYING • SOIL TESTING • ENGINEERING SYSTEMS
1110 W. Wisconsin Ave. Appleton, WI 54914
920-734-8373
Fax: 920-734-3968

A SURVEY FOR:
Petit, Parker,
Dommershausen, SC
1650 Midway Road
Menasha, WI 54952

DATE: 10-21-05
DRAFTED BY: TS
SCALE: 1"=60'
DRAWING NUMBER:
05091A01