





Plat of Survey

Lot 84, Oak Ridge Gardens, Town of
Menasha, Winnebago County, Wisconsin



LEGEND

- = Set 3/4" x 18" iron rebar
Wt. = 1.502 lbs/lf
- ⊙ = Found iron pipe, 1" i.d.
unless specified otherwise
- () = Recorded as

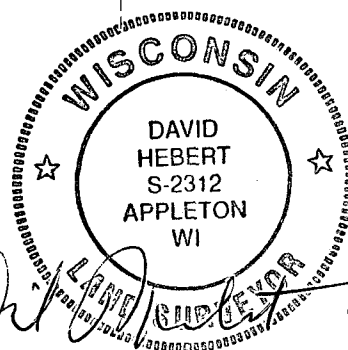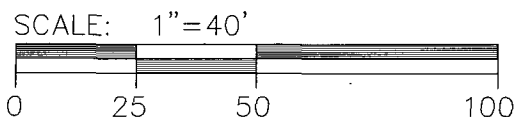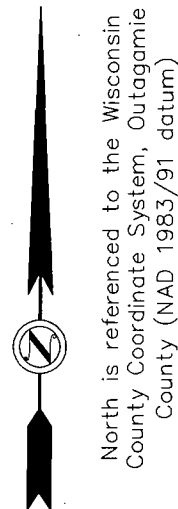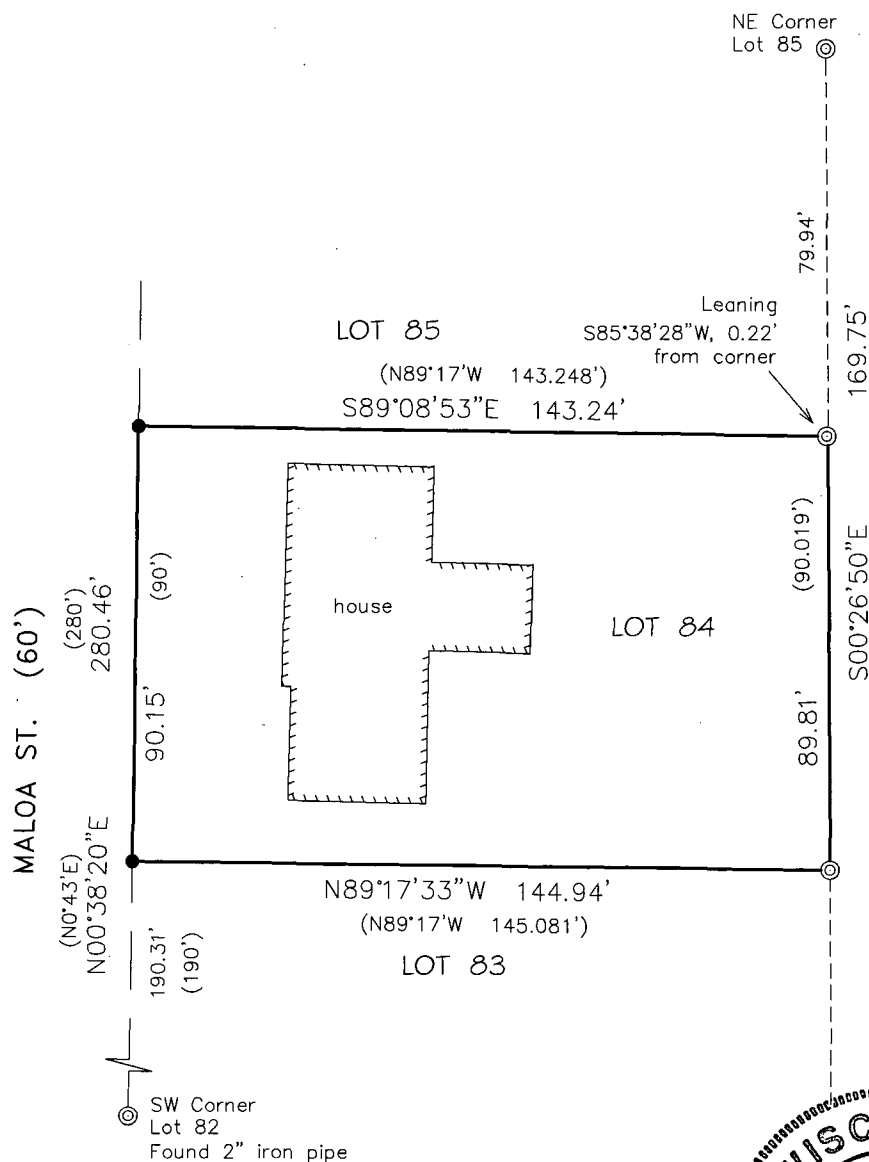

I, David Hebert, RLS, do hereby certify that this plat of survey is a correct representation of the lands described.

HAI Hebert Associates, Inc.
LAND SURVEYING • SOIL TESTING

1110 W. Wisconsin Ave. 920-734-8373
Appleton, WI 54914 Fax: 920-734-3968

FOR:

Shane Lambries
1537 Maloa St.
Menasha, WI 54952

DATE: 8-2-12

DRAFTED BY: dh

SCALE: 1"=40'

DRAWING NUMBER:

12064A01