


PLAT OF SURVEY

DESCRIPTION: BEING LANDS DESCRIBED IN DOCUMENT NUMBER 763910. BEING PART OF THE SOUTHWEST 1/4 OF THE SOUTHWEST 1/4 OF SECTION 1, TOWNSHIP 20 NORTH, RANGE 17 EAST, TOWN OF MENASHA, (NOW IN THE CITY OF MENASHA), WINNEBAGO COUNTY, WISCONSIN.

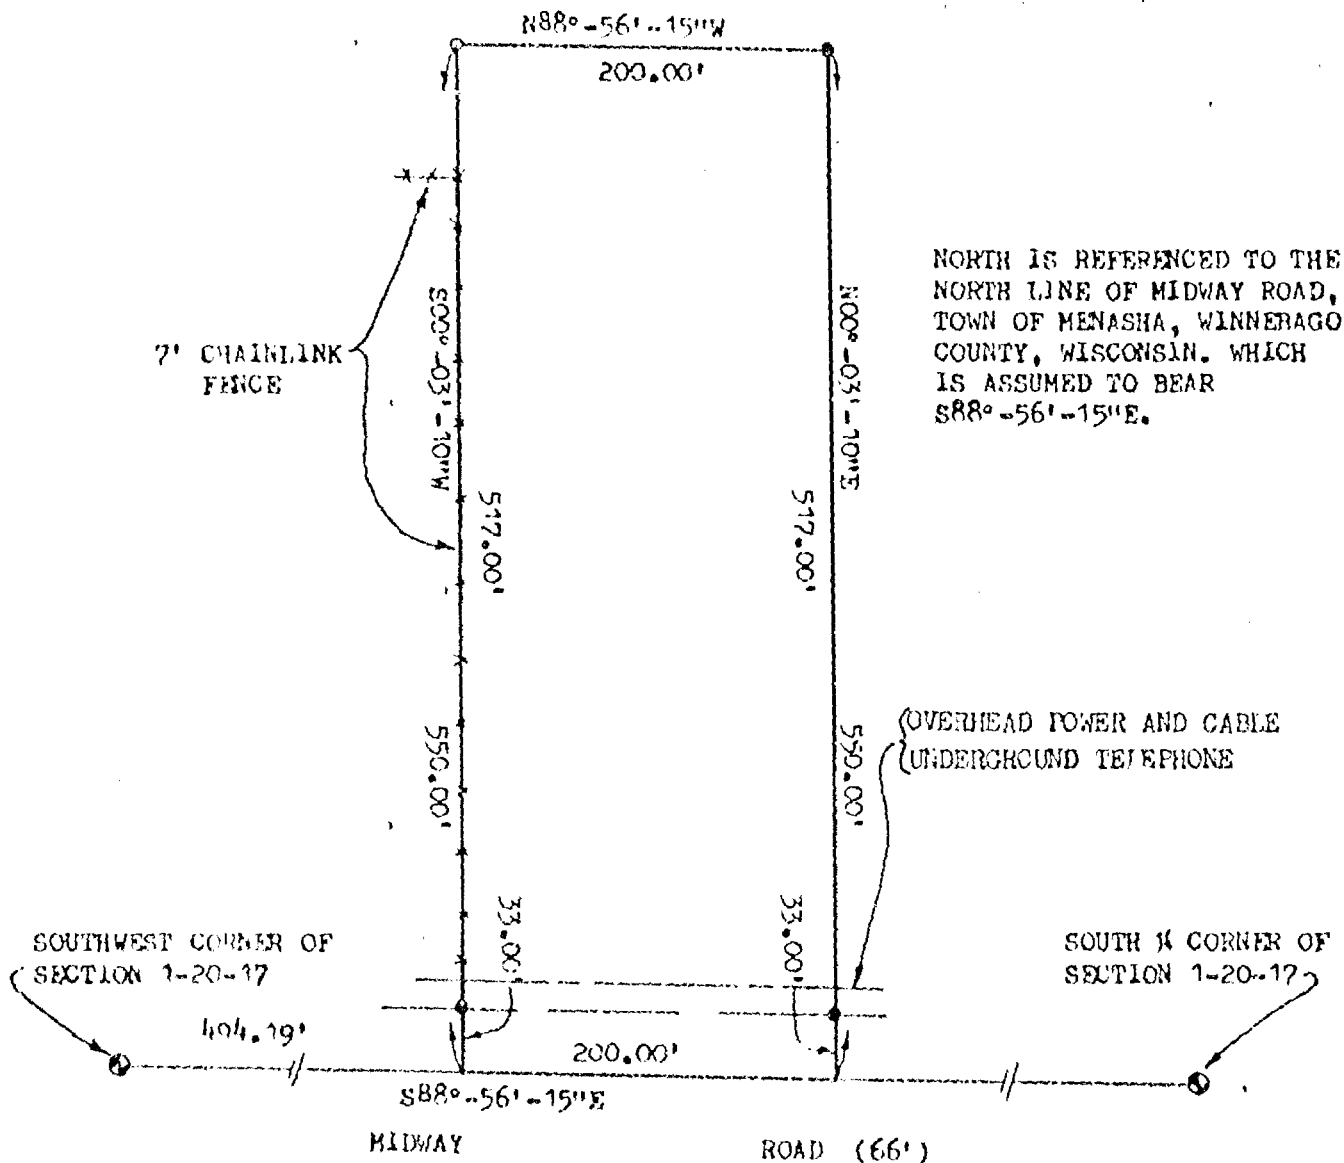


NORTH IS REFERENCED TO THE NORTH LINE OF MIDWAY ROAD, TOWN OF MENASHA, WINNEBAGO COUNTY, WISCONSIN. WHICH IS ASSUMED TO BEAR S88°-56'-15"E.

CLIENT:

BANK ONE WISCONSIN
TRUST COMPANY, NA
111 E. WISCONSIN AVE.
P.O. BOX 789
NEENAH, WI. 54957-0789

LEGEND:

- ⊙ = BERNSTEIN MONUMENT FOUND
- = 3/4" IRON REBAR FOUND
- = 3/4" x 24" SOLID ROUND IRON REBAR SET WEIGHING 1.502 lbs. per lin. ft.

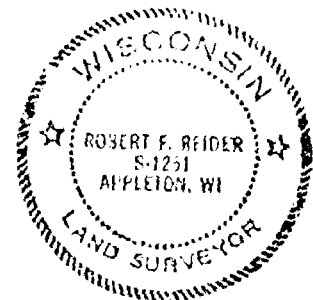

I HEREBY CERTIFY THAT I HAVE SURVEYED THE ABOVE DESCRIBED PROPERTY AS SHOWN ACCORDING TO THE OFFICIAL RECORDS AND THAT THIS PLAT OF SURVEY IS A CORRECT REPRESENTATION OF SAID SURVEY.

Robert F. Reider 12-5-91
ROBERT F. REIDER RLS-1251 DATED



CAROW LAND SURVEYING CO., INC.

1837 W. WISCONSIN AVE., P.O. BOX 1297
APPLETON, WISCONSIN 54912-1297
PHONE 414-731-4168 FAX 731-5873

SCALE 1"=100'

DRAWN BY
RV ds WJG

PROJECT NO
A854.76