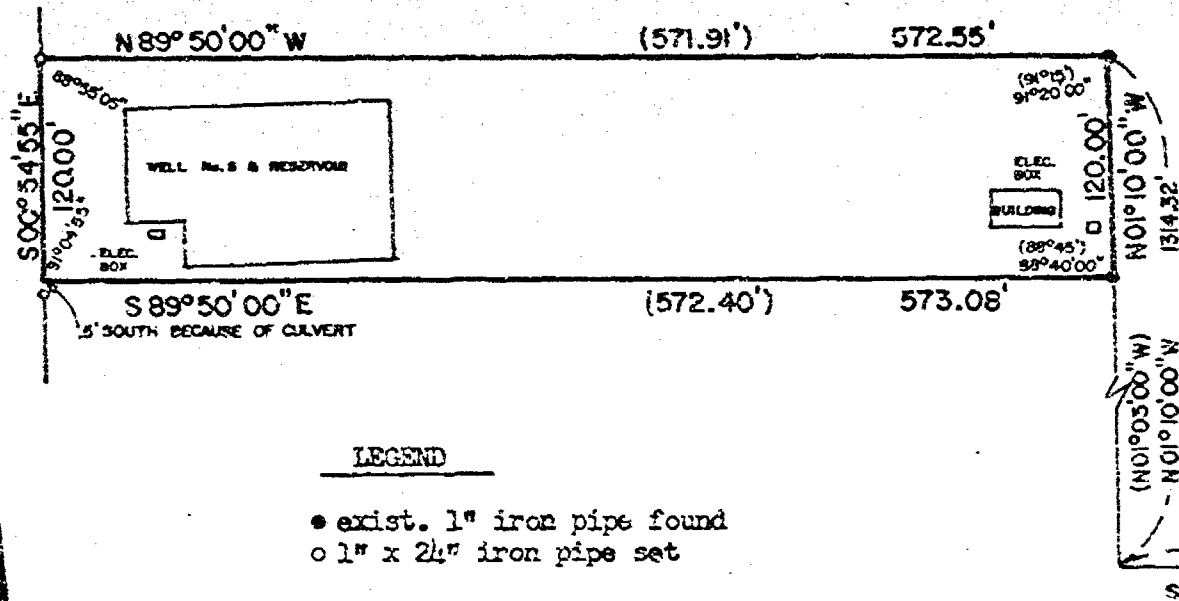


1 20 17 3

CHAIN DR.

LEGEND

- exist. 1" iron pipe found
- 1" x 2 1/2" iron pipe set

CERTIFICATE OF SURVEY


I, David M. Schmalz, hereby certify that this property was surveyed under my supervision, according to the official records and that this is a true and correct representation thereof.

Sept 22, 1976

Date

David M. Schmalz

David M. Schmalz S-1284
Registered Wisconsin Land Surveyor

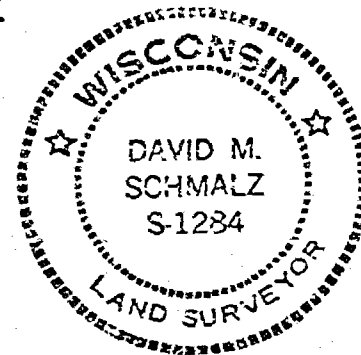

TOWN OF MENASHA - WELL NO. 5 & RESERVOIR
PART OF THE SE 1/4 OF THE SW 1/4 OF SECTION 1, T20N, R17E,
TOWN OF MENASHA, WINNEBAGO COUNTY, WISCONSIN

DRAWN: RBK
CHECKED: D.M.S.
SCALE: 1" = 100'

DATE

9/22/76

FILE