



DOC# 1764724
NATALIE STROHMEYER
REGISTER OF DEEDS
WINNEBAGO COUNTY, WI
RECORDED ON:
04/25/2018 03:57 PM
RECORDING FEE: 30.00
PAGES: 5

CERTIFIED SURVEY MAP NO. 1353

ALL OF LOT 3 OF CERTIFIED SURVEY MAP NO. 2467
AND PART OF THE EAST 1/2 OF LOT 7, BLOCK 4,
BALDWIN HEIGHTS; ALL BEING A PART OF THE NORTHEAST
1/4 OF THE NORTHEAST 1/4, SECTION 2, TOWNSHIP 20
NORTH, RANGE 17 EAST, VILLAGE OF FOX CROSSING,
WINNEBAGO COUNTY, WISCONSIN.

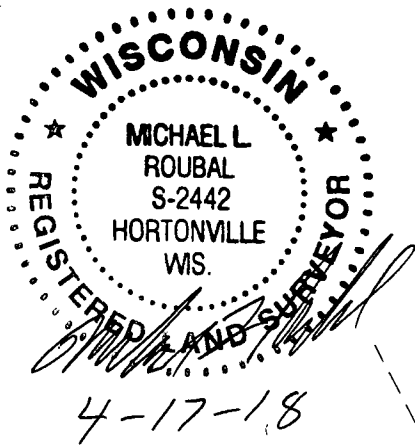


LEGEND
■ 1" O.D. IRON PIPE SET, 18" LONG, WEIGHING 1.130 LBS. PER LIN. FOOT
□ 1" O.D. IRON PIPE FOUND
() PREVIOUSLY RECORDED AS
⊕ GOVERNMENT CORNER

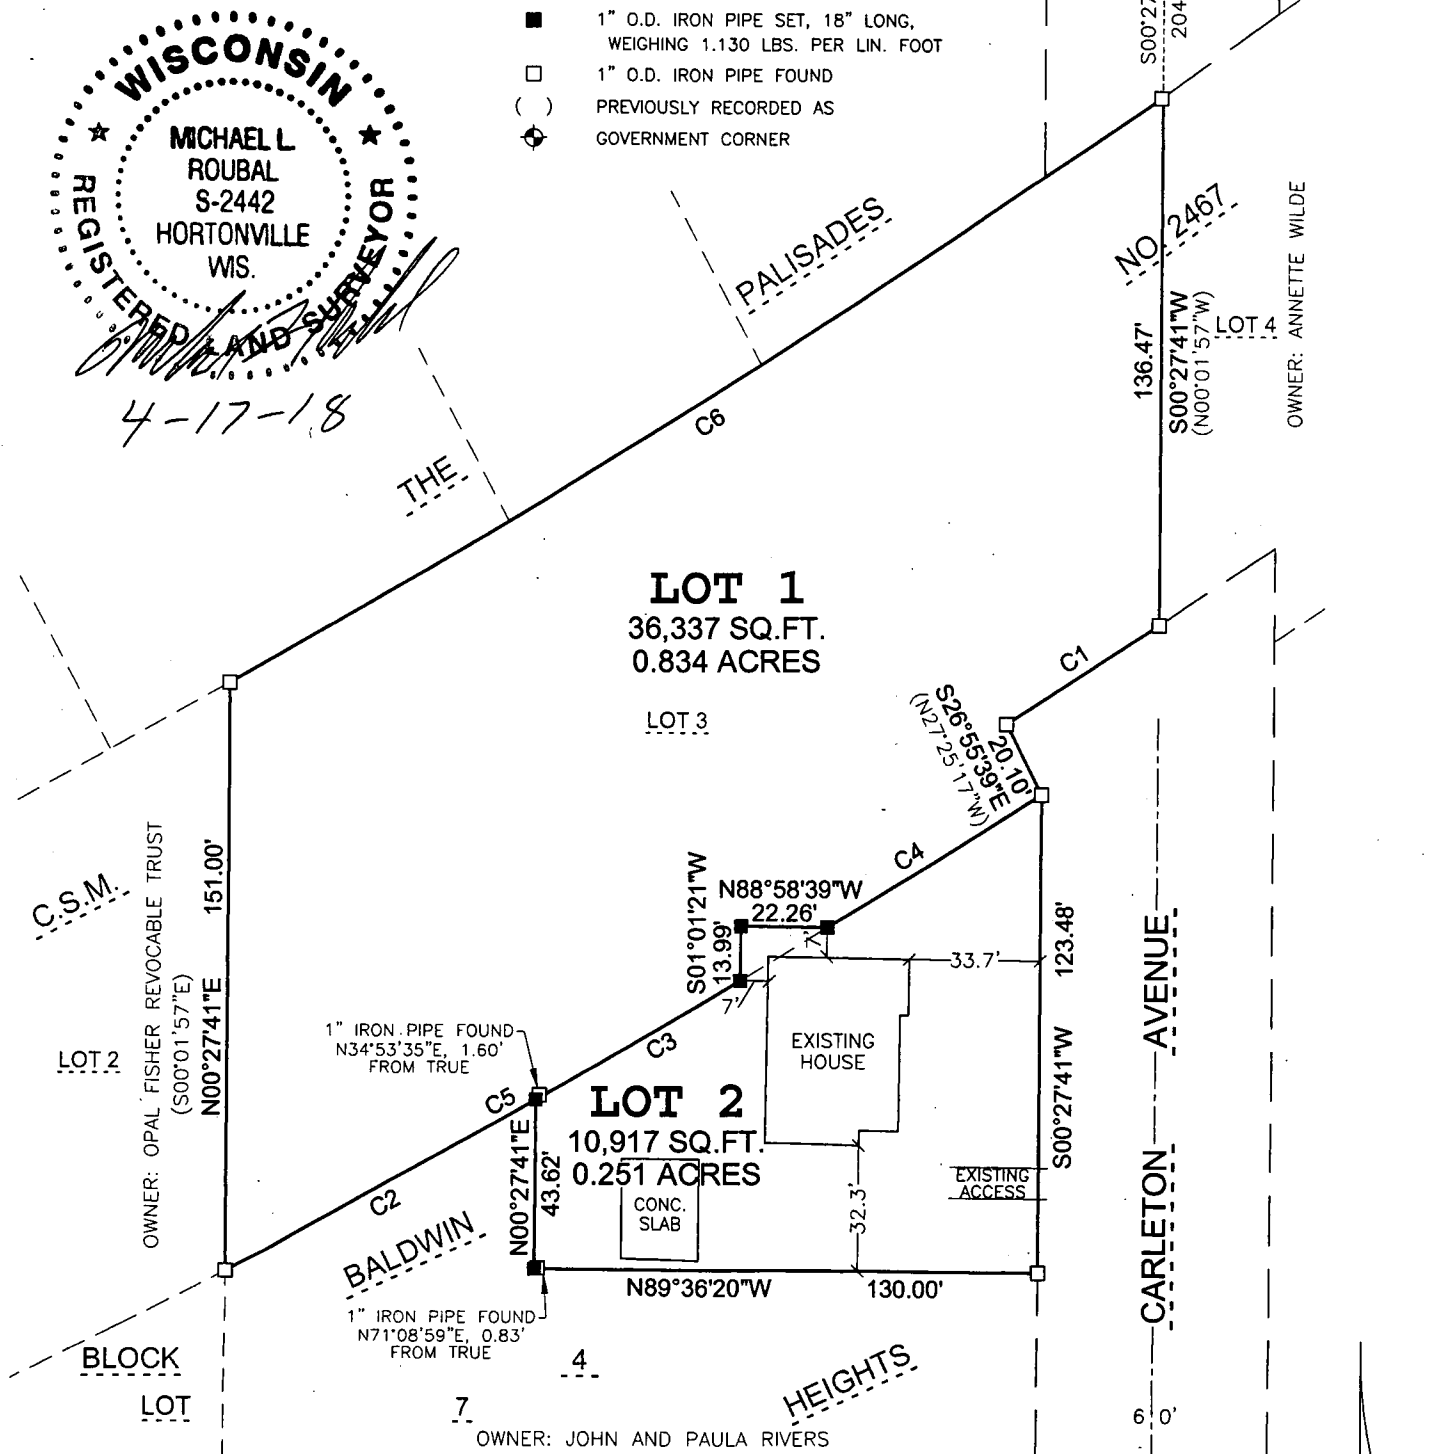

CURVE	RADIUS	DELTA	LENGTH	CHORD BEARING	CHORD
1	2914.00'	000°55'36"	47.13'	S 56°51'20" W (N 56°21'42" E)	47.13'
2	2934.00'	001°47'25"	91.68'	S 61°14'05" W	91.67'
3	2934.00'	001°11'41"	61.18'	S 59°44'32" W	61.18'
4	2934.00'	001°16'23"	65.19'	S 57°59'41" W	65.19'
5	2934.00'	002°59'06"	152.86'	S 60°38'15" W	152.84'
6	2802.00'	005°50'08"	285.38'	N 57°44'49" E (S 57°15'09" W)	285.26'

BEARINGS ARE REFERENCED TO THE
WINNEBAGO COUNTY COORDINATE
SYSTEM IN WHICH THE NORTH LINE
OF THE NORTHEAST 1/4 OF
SECTION 2 BEARS N88°34'53"W

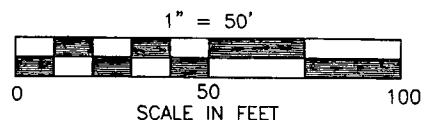

Martenson & Eisele, Inc.

1377 Midway Road
Menasha, WI 54952
www.martenson-eisele.com
info@martenson-eisele.com
920.731.0381 1.800.236.0381

Planning
Environmental
Surveying
Engineering
Architecture

SURVEY FOR
TERRY O'DELL
2209 CARLETON AVENUE
APPLETON, WI 54915

PROJECT NO. 1-0936-002
FILE 1-0936-002csm SHEET 1 OF 5
THIS INSTRUMENT WAS DRAFTED BY: A.Sedlar