


Plat of Survey

The North 67 feet of the east 210 feet of Lot 6 Block 4 Baldwin Heights, Village of Fox Crossing, Winnebago County Wisconsin

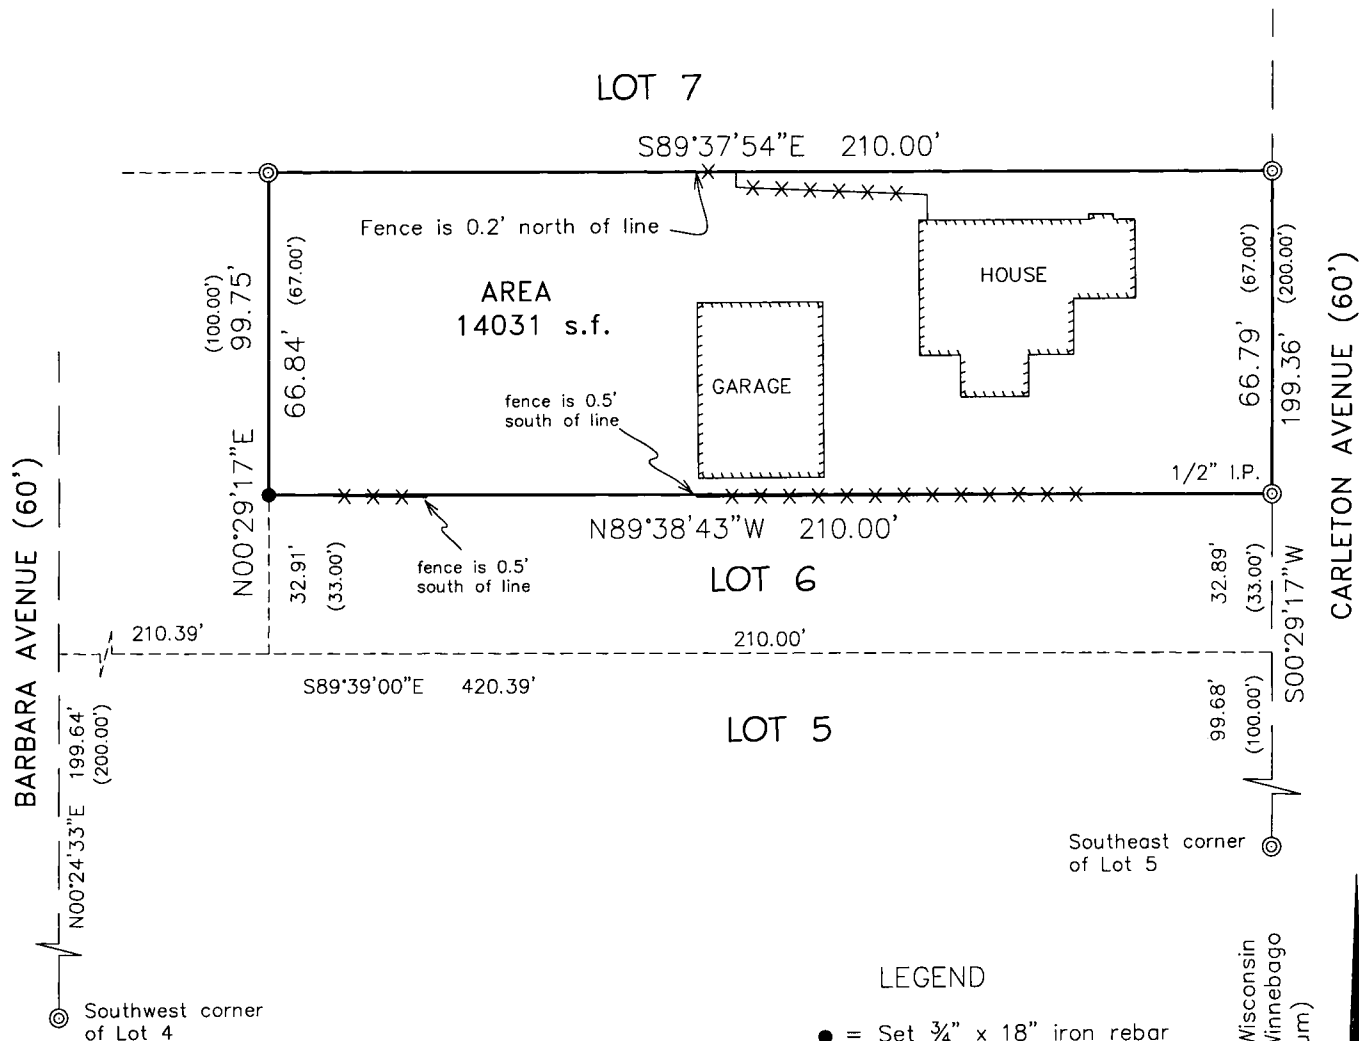


LEGEND

- = Set 3/4" x 18" iron rebar Wt. = 1.502 lbs/lf
- ⊙ = Found 1" iron pipe unless otherwise specified
- () = Recorded as
- x-x-x- = Fence line

North is referenced to the Wisconsin County Coordinate System, Winnebago County (NAD 1983 datum)



SCALE: 1"=40'

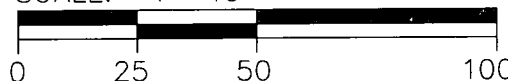

I, David Hebert, PLS, do hereby certify that this plat of survey complies with Chapter A-E7 and is correct to the best of my knowledge and belief.



Hebert Associates, Inc.
Land Surveying

1110 W. Wisconsin Ave. 920-734-8373
Appleton, WI 54914 Fax: 920-734-3968

FOR:

Ed Shea
2213 Carleton Ave.
Appleton WI. 54915

DATE: 09-25-20

DRAFTED BY: AS

SCALE: 1"=40'

DRAWING NUMBER:

20072A01