


Plat of Survey

Lot 20, Block 5, The Palisades, Village of Fox Crossing,
Winnebago County, Wisconsin.


CURVE	RADIUS	DELTA ANGLE	ARC LENGTH	CHORD BEARING	CHORD DIST
C1	583.60'	8°33'04"	87.10'	S10°40'15"W	87.02'
C2	583.60'	2°31'23"	25.70'	S05°08'01"W	25.70'

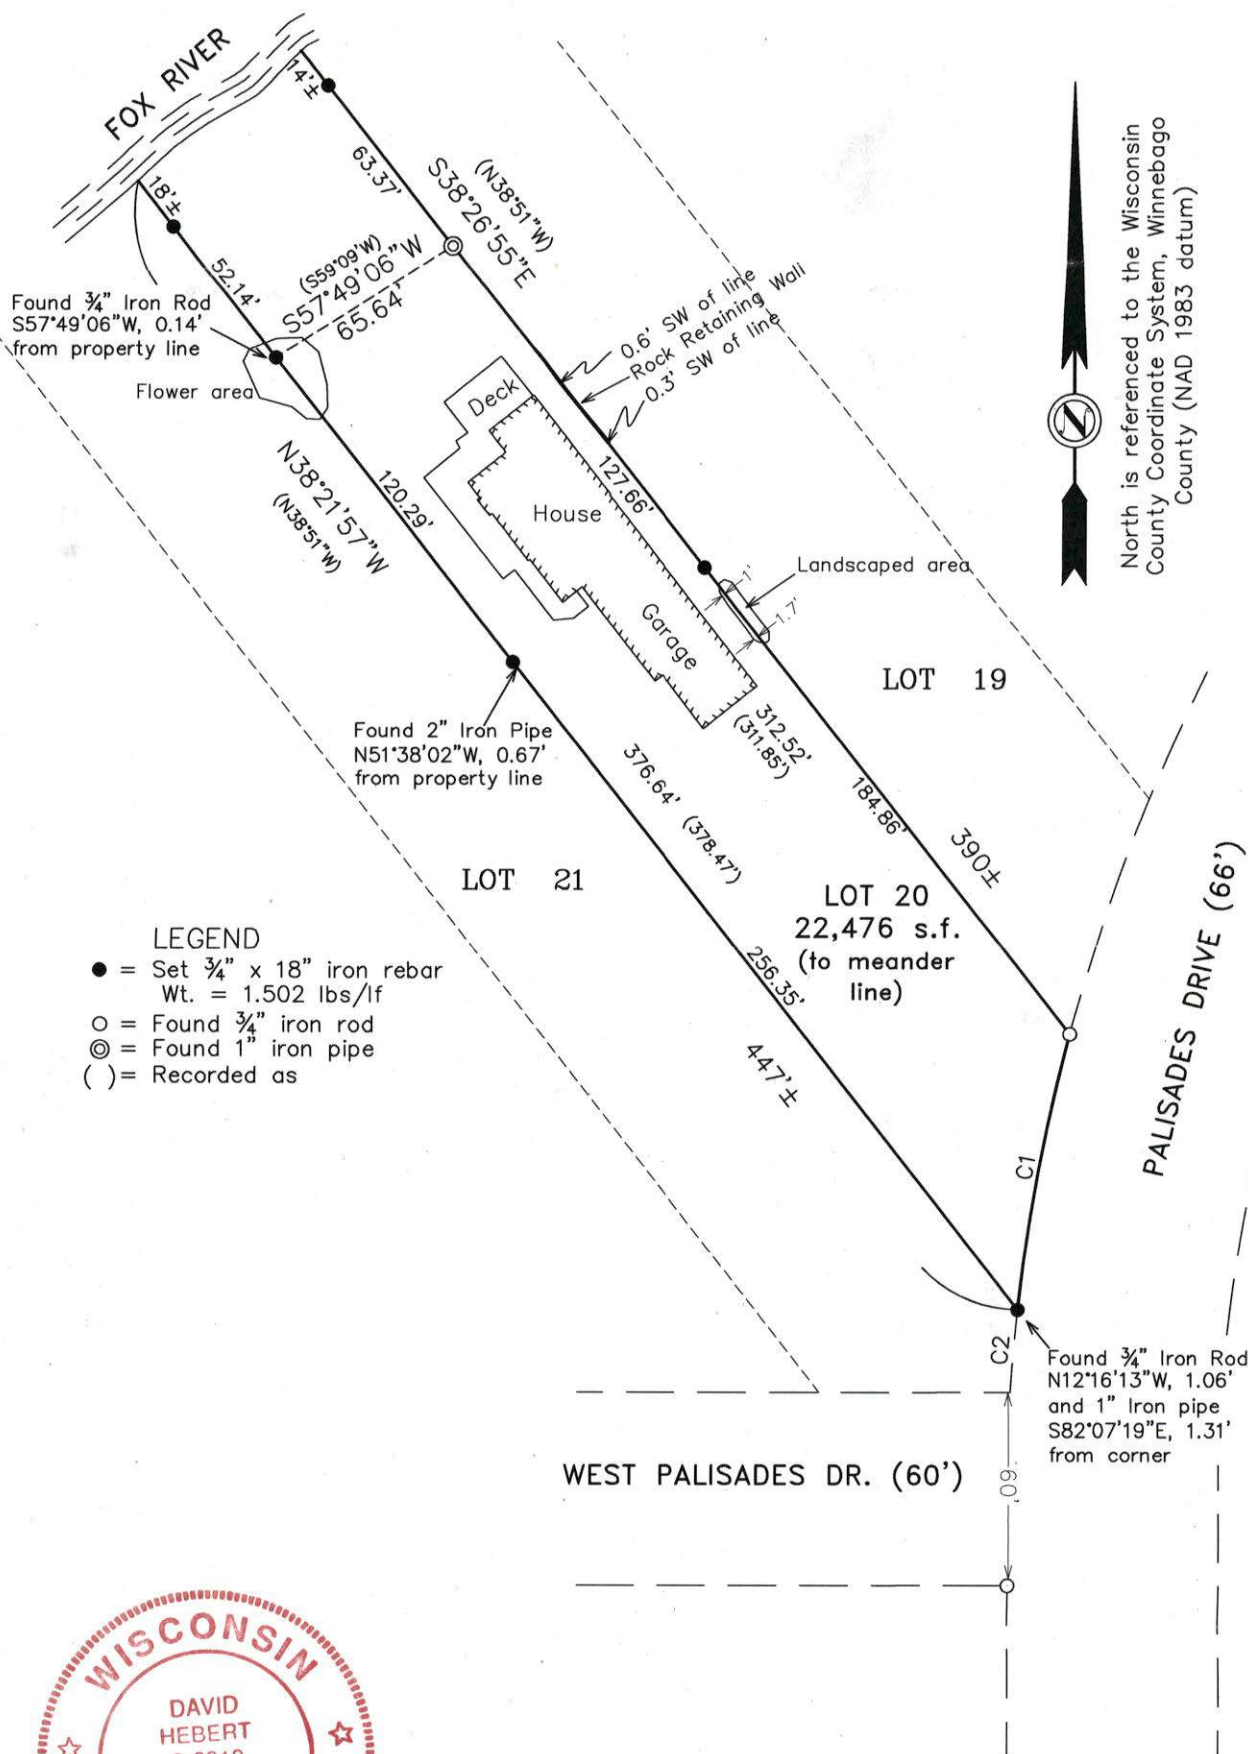

- LEGEND**
- = Set 3/4" x 18" iron rebar
Wt. = 1.502 lbs/lf
 - = Found 3/4" iron rod
 - ⊙ = Found 1" iron pipe
 - () = Recorded as



I, David Hebert, PLS, do hereby certify that this plat of survey complies with Chapter A-E7 and is correct to the best of my knowledge and belief.

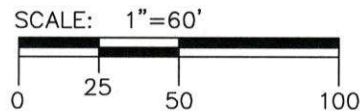

Hebert Associates, Inc.
Land Surveying

1110 W. Wisconsin Ave. 920-734-8373
Appleton, WI 54914 Fax: 920-734-3968

A survey for:
Tim Lennon
2443 Palisades Dr.
Appleton, WI. 54915

DATE: 8/20/21
DRAFTED BY: A.S.
SCALE: 1"=60'
DRAWING NUMBER:
21048A01