

F. M. CHARLESWORTH, COUNTY SURVEYOR

Phone 3-5423 - Court House - Appleton, Wis.

SURVEY RECORD

JOB NO.

120-1571

DATE

9/2-55

NAME

Dr. Edw. H. Rydell

ADDRESS

Zuelke Bldg - App -

PHONE

4-7730

Description

Survey of Lot 39 & N 60' of Lot 40,
 Blk. 9, 1st Addn. to Palisades -
 on corner of Palisades Drive & Anton Ct.
 - Elev. on 4 corners
 & couple in middle

SURVEY

COST

DATE

PRICE

MADE BY:

F.K. - 3 HRS. 12
 V.V.V. - 3 HRS. 9
 F.C. - 2 hr. 8
 29.00
 29.40

9/6/55

INVOICE NO.

1836

Remarks:

2 F.P. - 50
 2 Prints - 29.90


— Used 2 iron pipes

WINNEBAGO Co.

Jch

9-30-08

Record of Survey

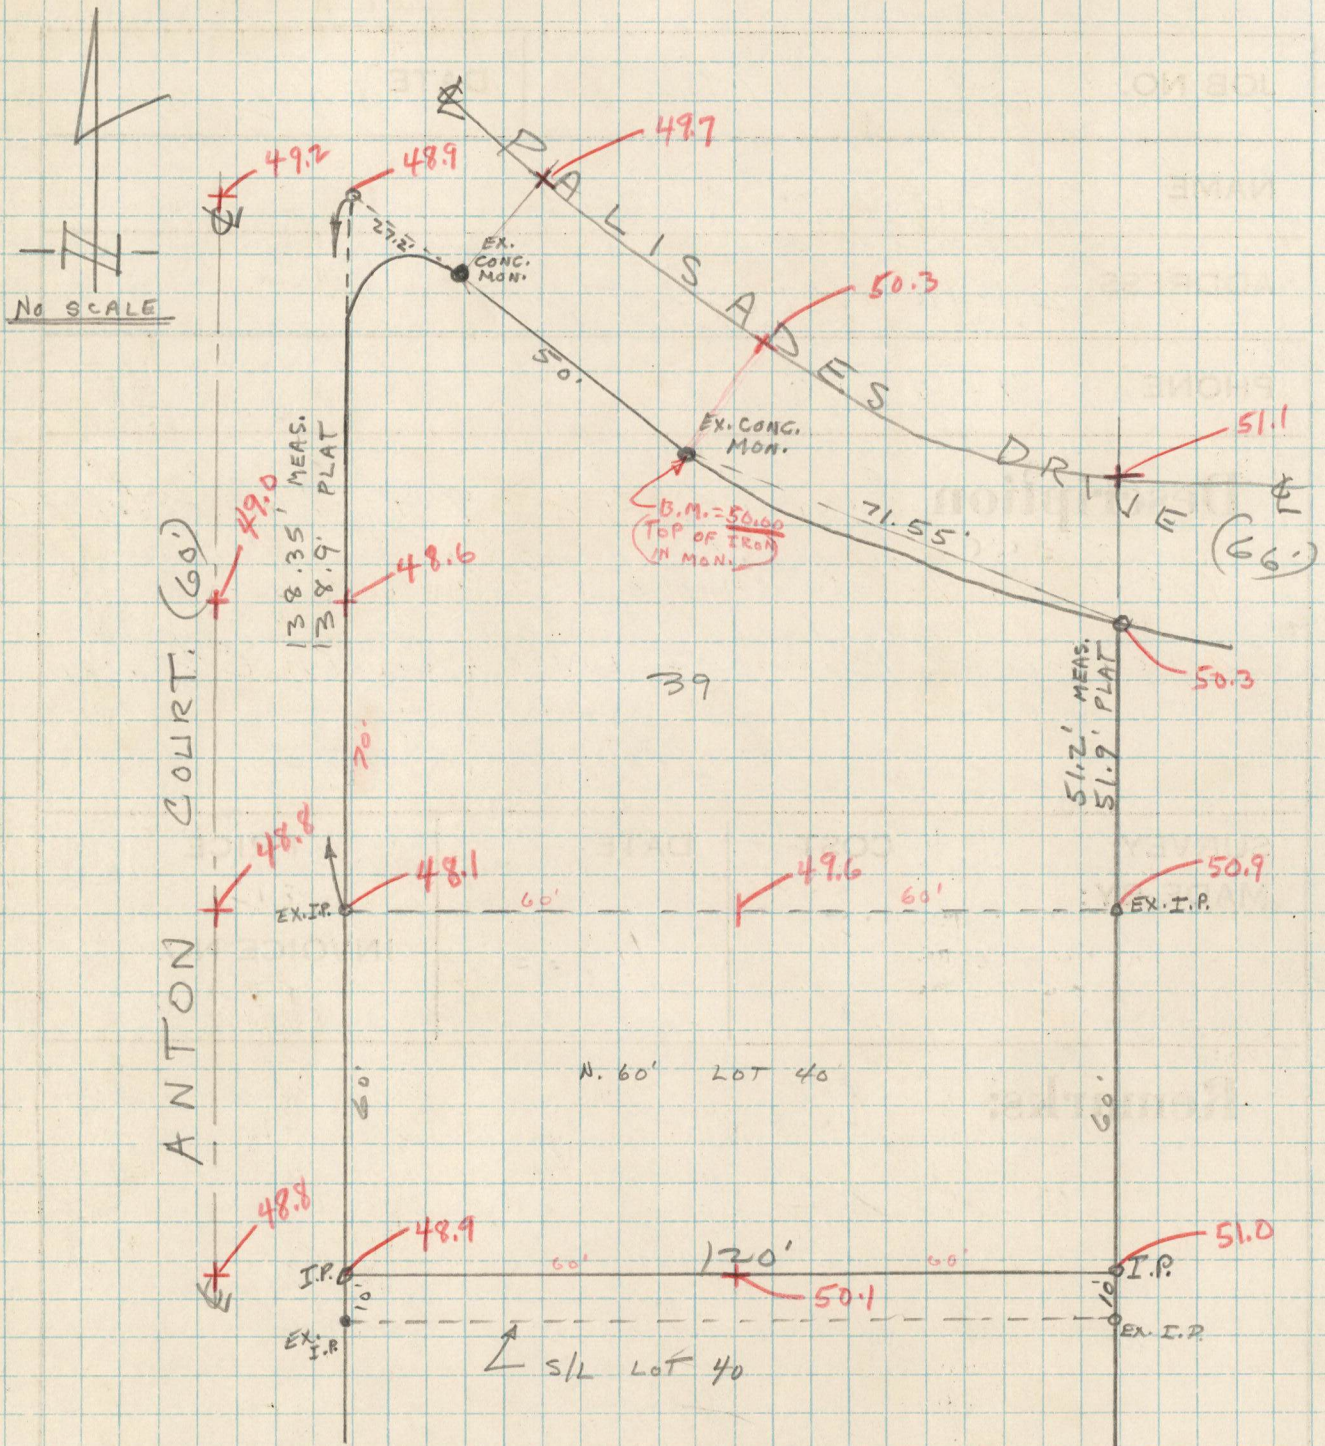


PLAT OF SURVEY

OWNER *Dr. Edw. A. Rydell*

JOB NO. 120-1571

DESCRIPTION AS FOLLOWS: *Lot 39 & N 60' of Lot 40, Blk. 9, 1st Addn. to Palisades-*

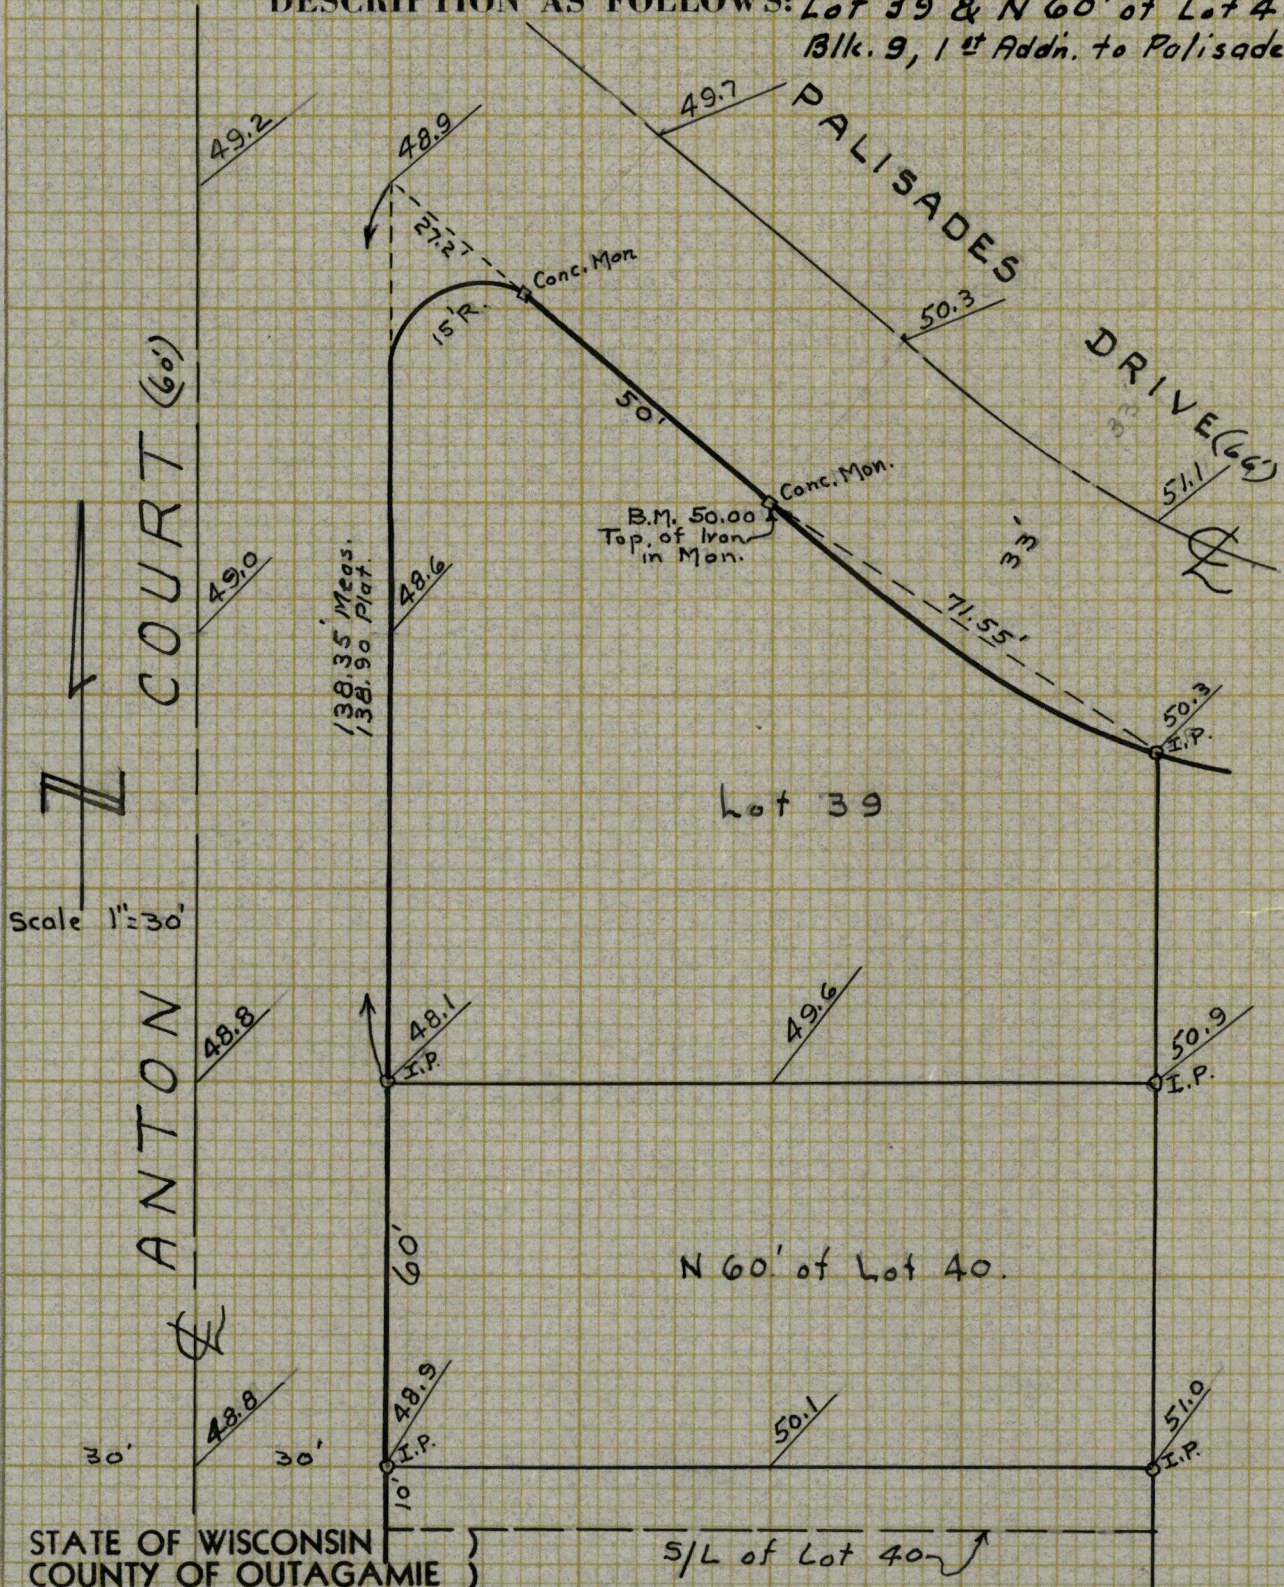

I, Frank M. Charlesworth, do hereby certify that I have surveyed the property described above according to official records, and that the plat above drawn is a correct representation of said survey.

COUNTY SURVEYORS OFFICE
ROOM 102½ COURT HOUSE
APPLETON, WISCONSIN

DATED Sept. 7 1955

SIGNED Frank M. Charlesworth
County Surveyor